


FACILITIES MANAGEMENT

Saunders Building

PO Box 1700 STN CSC Victoria BC V8W 2Y2 Canada

Title:	Biology Lab Upgrade - Cunningham Building Rooms 062, 056
Location:	Cunningham Building (CUN) Rooms 062 and 056
Description:	<p>Facilities Management and Aral Construction are advising of a waste bin potentially containing hazardous materials to be located at the rear entrance of the Cunningham Building (map attached) for approximately two weeks.</p> <p>Appropriate signage will be posted.</p>
Project Time frame:	Monday, March 21, 2022 to Monday, April 4, 2022
FMGT contact:	Tim Burchill, Project Manager
Email address:	tburchill@uvic.ca
Phone:	250-661-5587



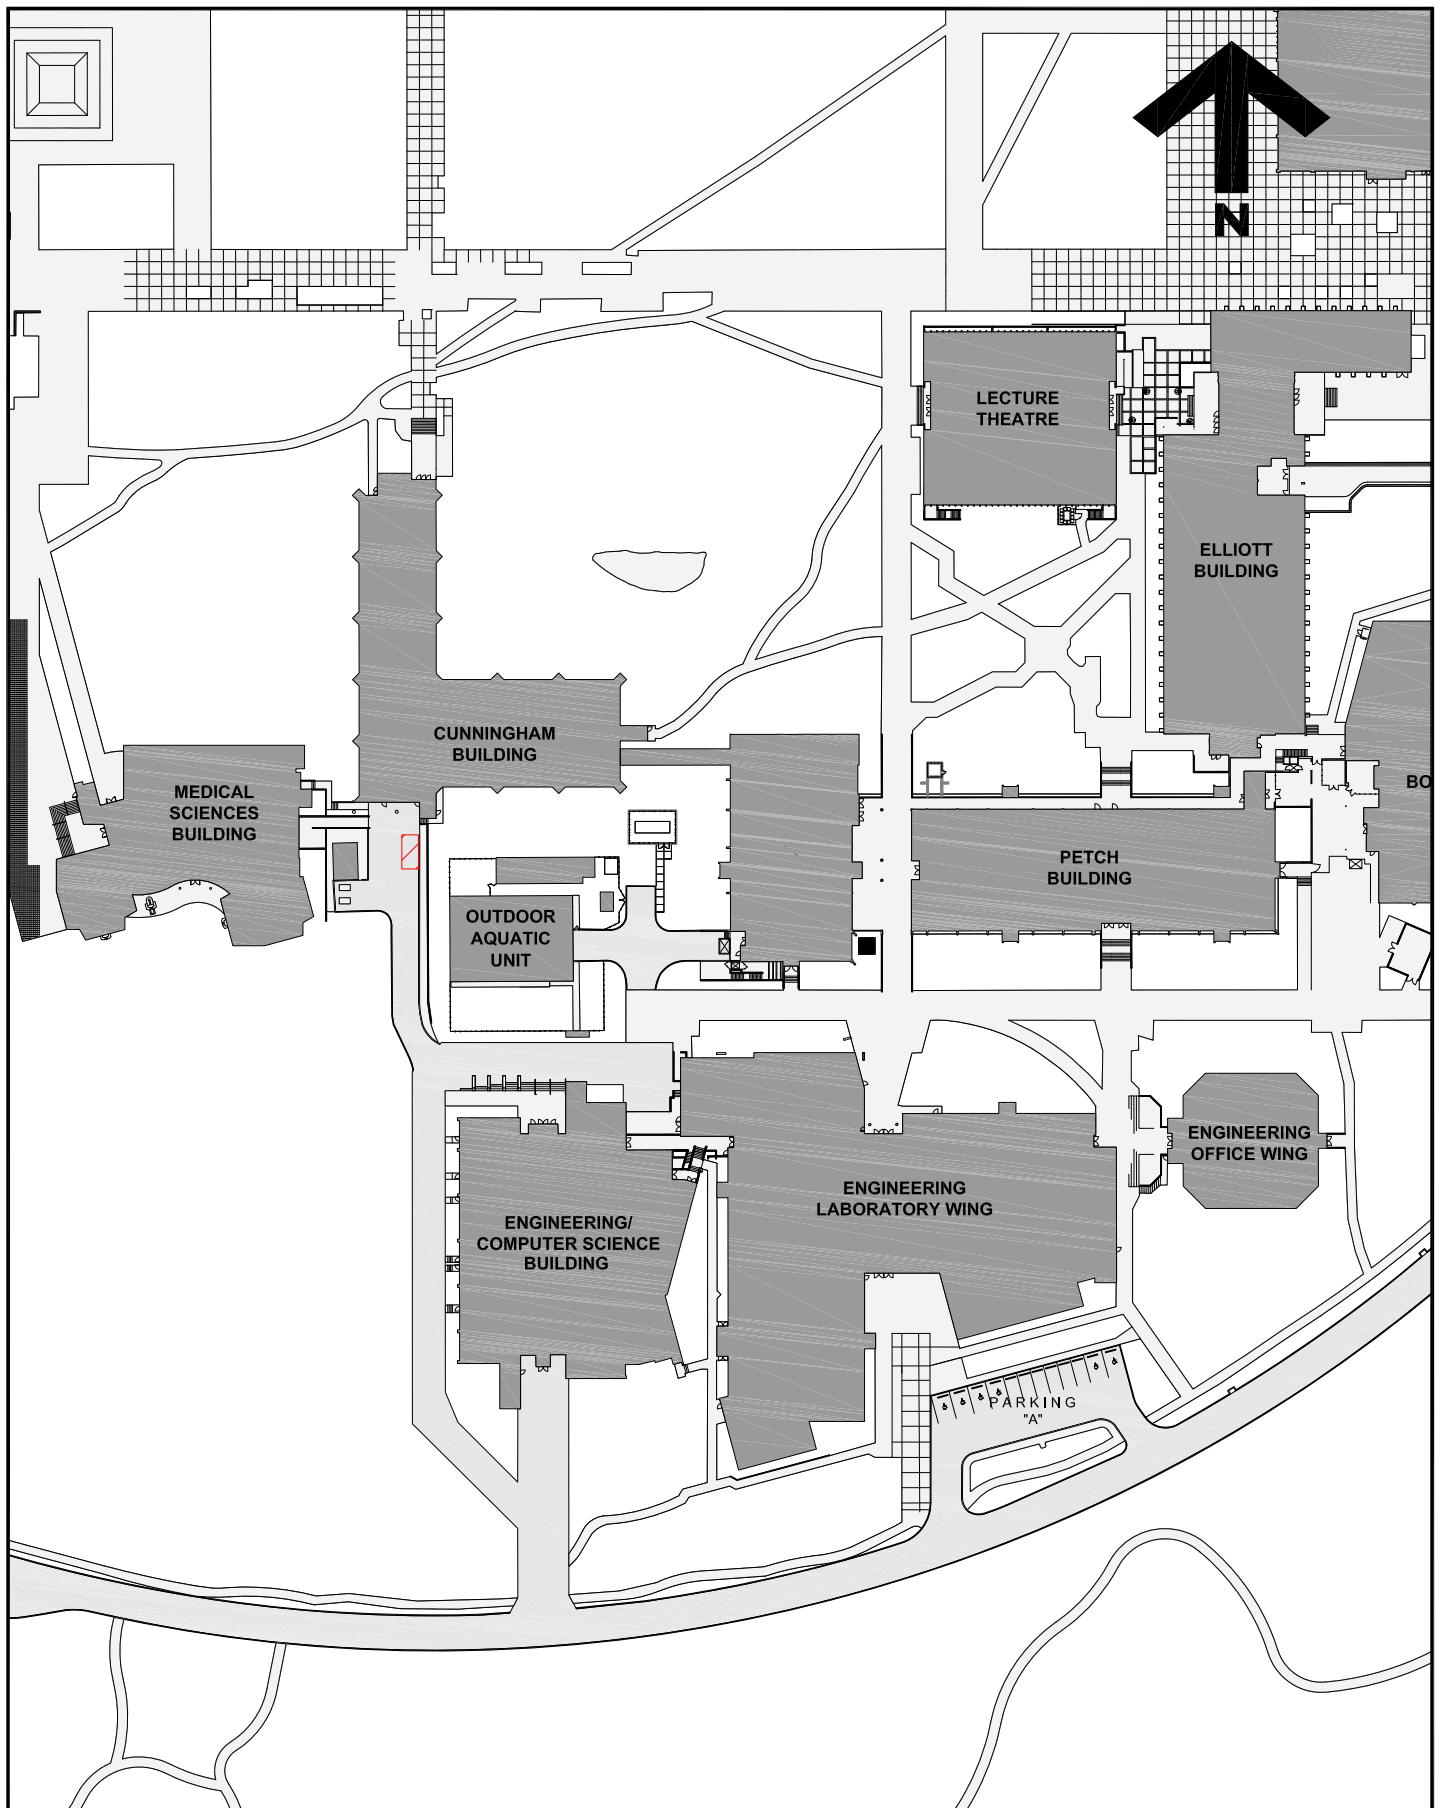

University of Victoria

Facilities Management

Notes:

 Bin Location

Title:

**Cunningham Building
Lab 062 Biology Impact Chair
Bin Location**

Date:

9 March 2022

Scale:

1:1500

Drawn By:

JW

Project Number:

21-04920

Drawing No.

SK1