

FACILITIES MANAGEMENT

Saunders Building

PO Box 1700 STN CSC Victoria BC V8W 2Y2 Canada

Title: Fraser Building Room 158 - Floor Abatement

Location: Fraser Building Room 158

Description: Facilities Management is advising of floor abatement work taking place in Fraser Room 158 between Monday, March 21, 2022 and Friday, April 8, 2022.

A containment enclosure will be constructed in the corridor (see attached).

Loud work will occur between the hours of 5:30pm and 8:30am or on weekends.


Time frame: Monday, March 21, 2022 – Friday April 8, 2022

FMGT contact: Jen Miley, Project Manager

Email address: jmiley@uvic.ca

Phone: 250-661-0981



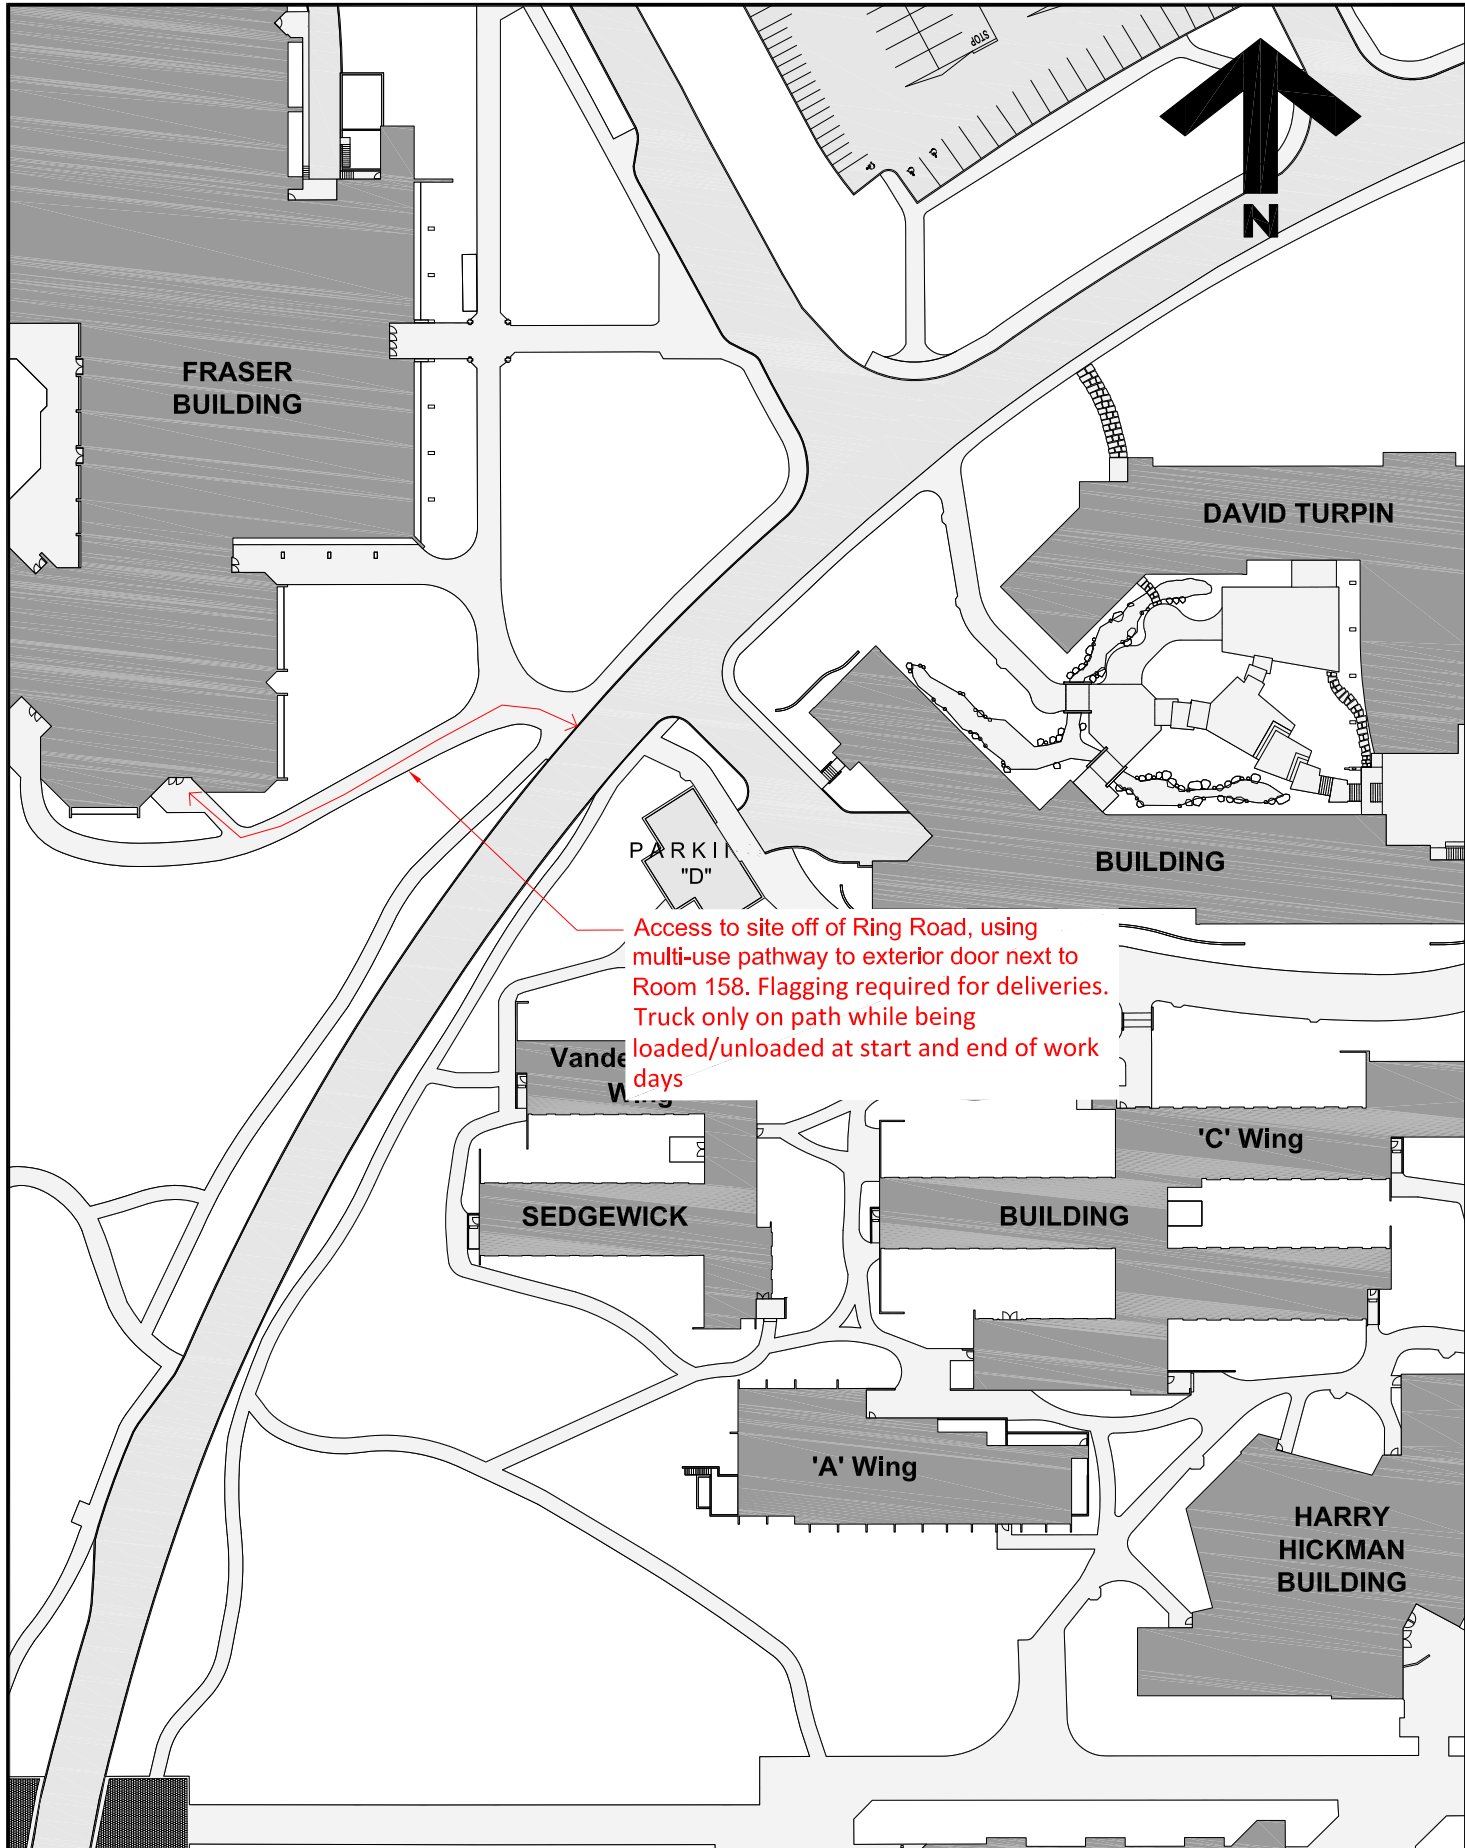

Access to site off of Ring Road, using multi-use pathway to exterior door next to Room 158. Flagging required for deliveries. Truck only on path while being loaded/unloaded at start and end of work days





**University
of Victoria**

Facilities Management

Notes:

Title:
**Fraser Building
Renovations
Project Notice
Page 1 of 2**

Date: **18 March 2022**
Scale: **1:1000**
Drawn By: **JW**
Project Number: **19-04343**
Drawing No. **SK1**

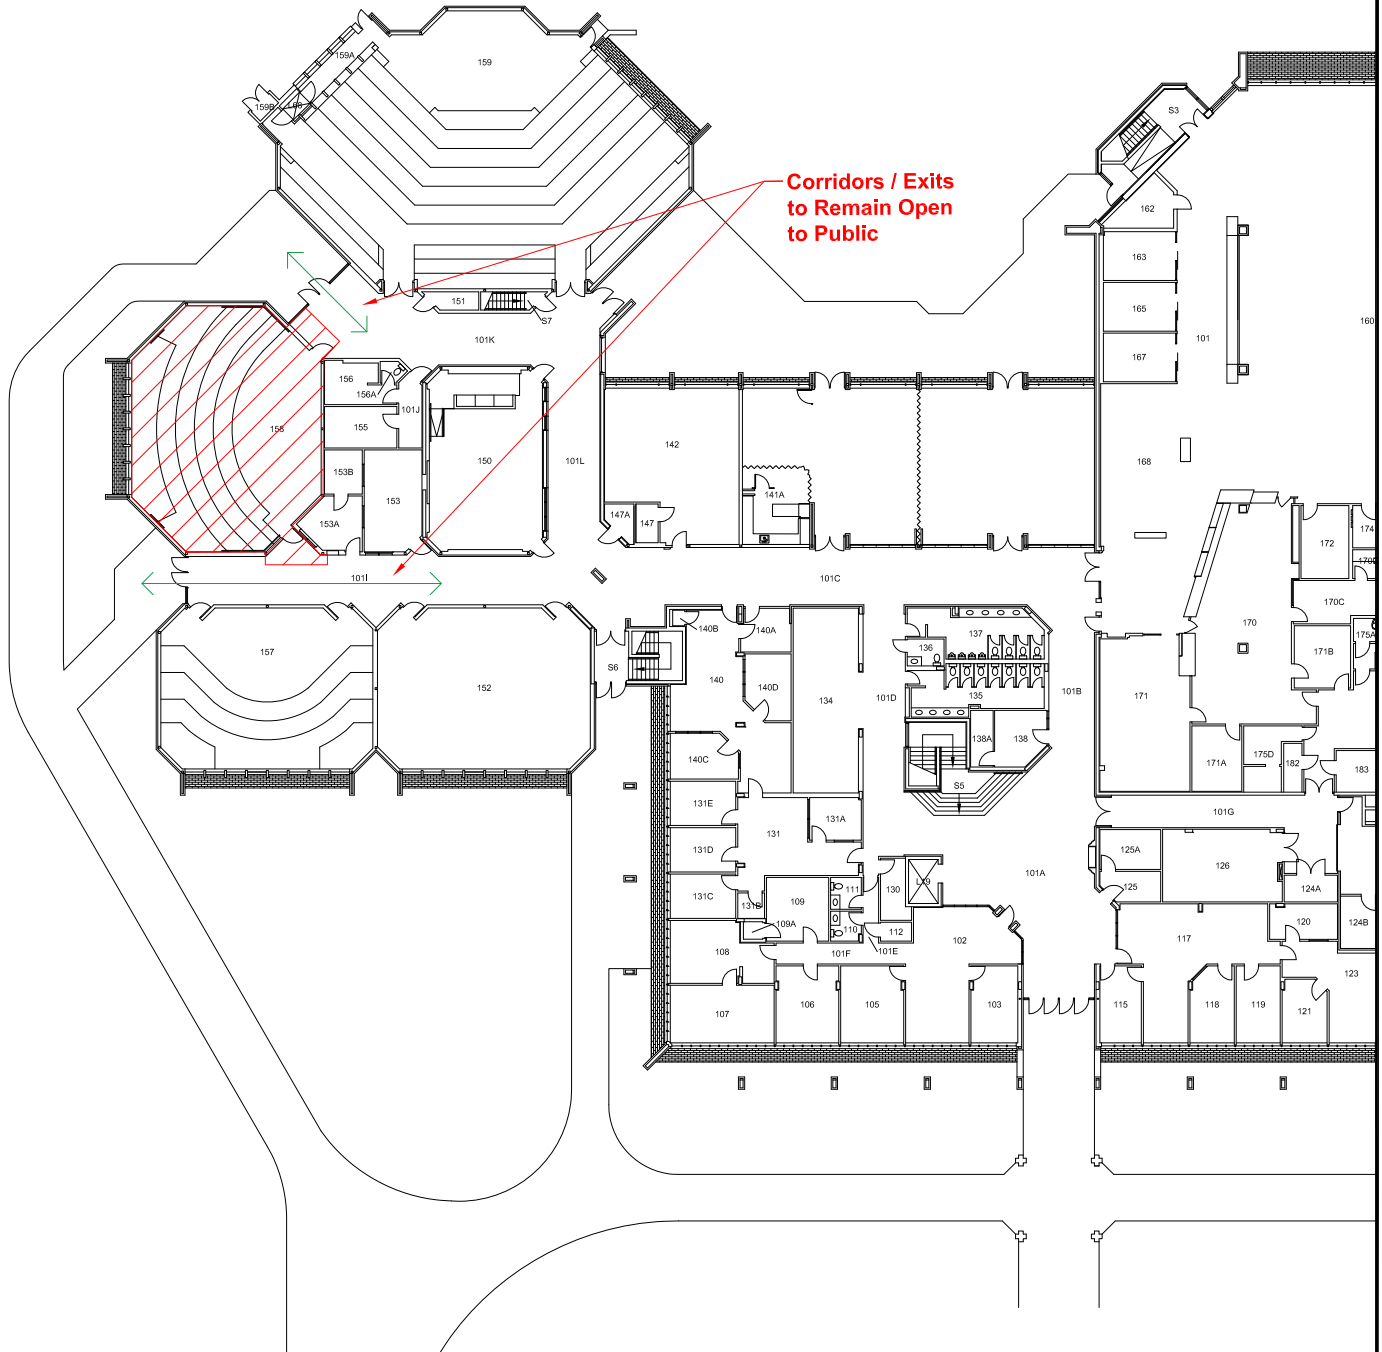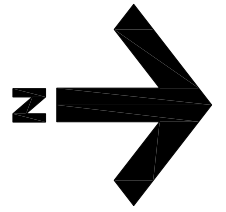

**University
of Victoria**

Facilities Management

Notes:



Area of Work

Title:

**Fraser Building
Renovations
Project Notice
Page 2/2**

Date:

18 March 2022

Scale:

1:500

Drawn By:

JW

Project Number:

19-04343

Drawing No.

SK2