

FACILITIES MANAGEMENT

Saunders Building

PO Box 1700 STN CSC Victoria BC V8W 2Y2 Canada

Title: Student Housing and Dining (SHD): Ring Road Outer Lane Closure Notice

Location: Ring Road at SHD Construction Site

Description: Commencing at 7:00am on Monday April 11, Facilities Management and EDK will expand work on the new dining plaza, campus greenway extension and sidewalk between Building One (SH1), the SUB and Ring Road (see attached sketch).

This work on the public realm of the SHD project will require the outer lane of Ring Road to be closed from Monday April 11 to Friday April 22.

The outer sidewalk of Ring Road and the short-term parking bays south of the SUB will remain closed. Signage will be in place to advise pedestrians to cross Ring Road at the nearest crosswalks to the north and south of the work.

The accessible parking spaces to the west of SUB remain open, and the nearest short term parking bays can be found in Parking Lot C.

Time frame: Monday, April 11 to Friday, April 22, 2022


FMGT contact: David Hill, Senior Project Manager

Secondary contact: Colin Merriam, Project Manager

Email address: david.hill@colliersprojectleaders.com
colinmerriam@uvic.ca

Phone: David Hill: 250-580-4939
Colin Merriam: 250-661-5263



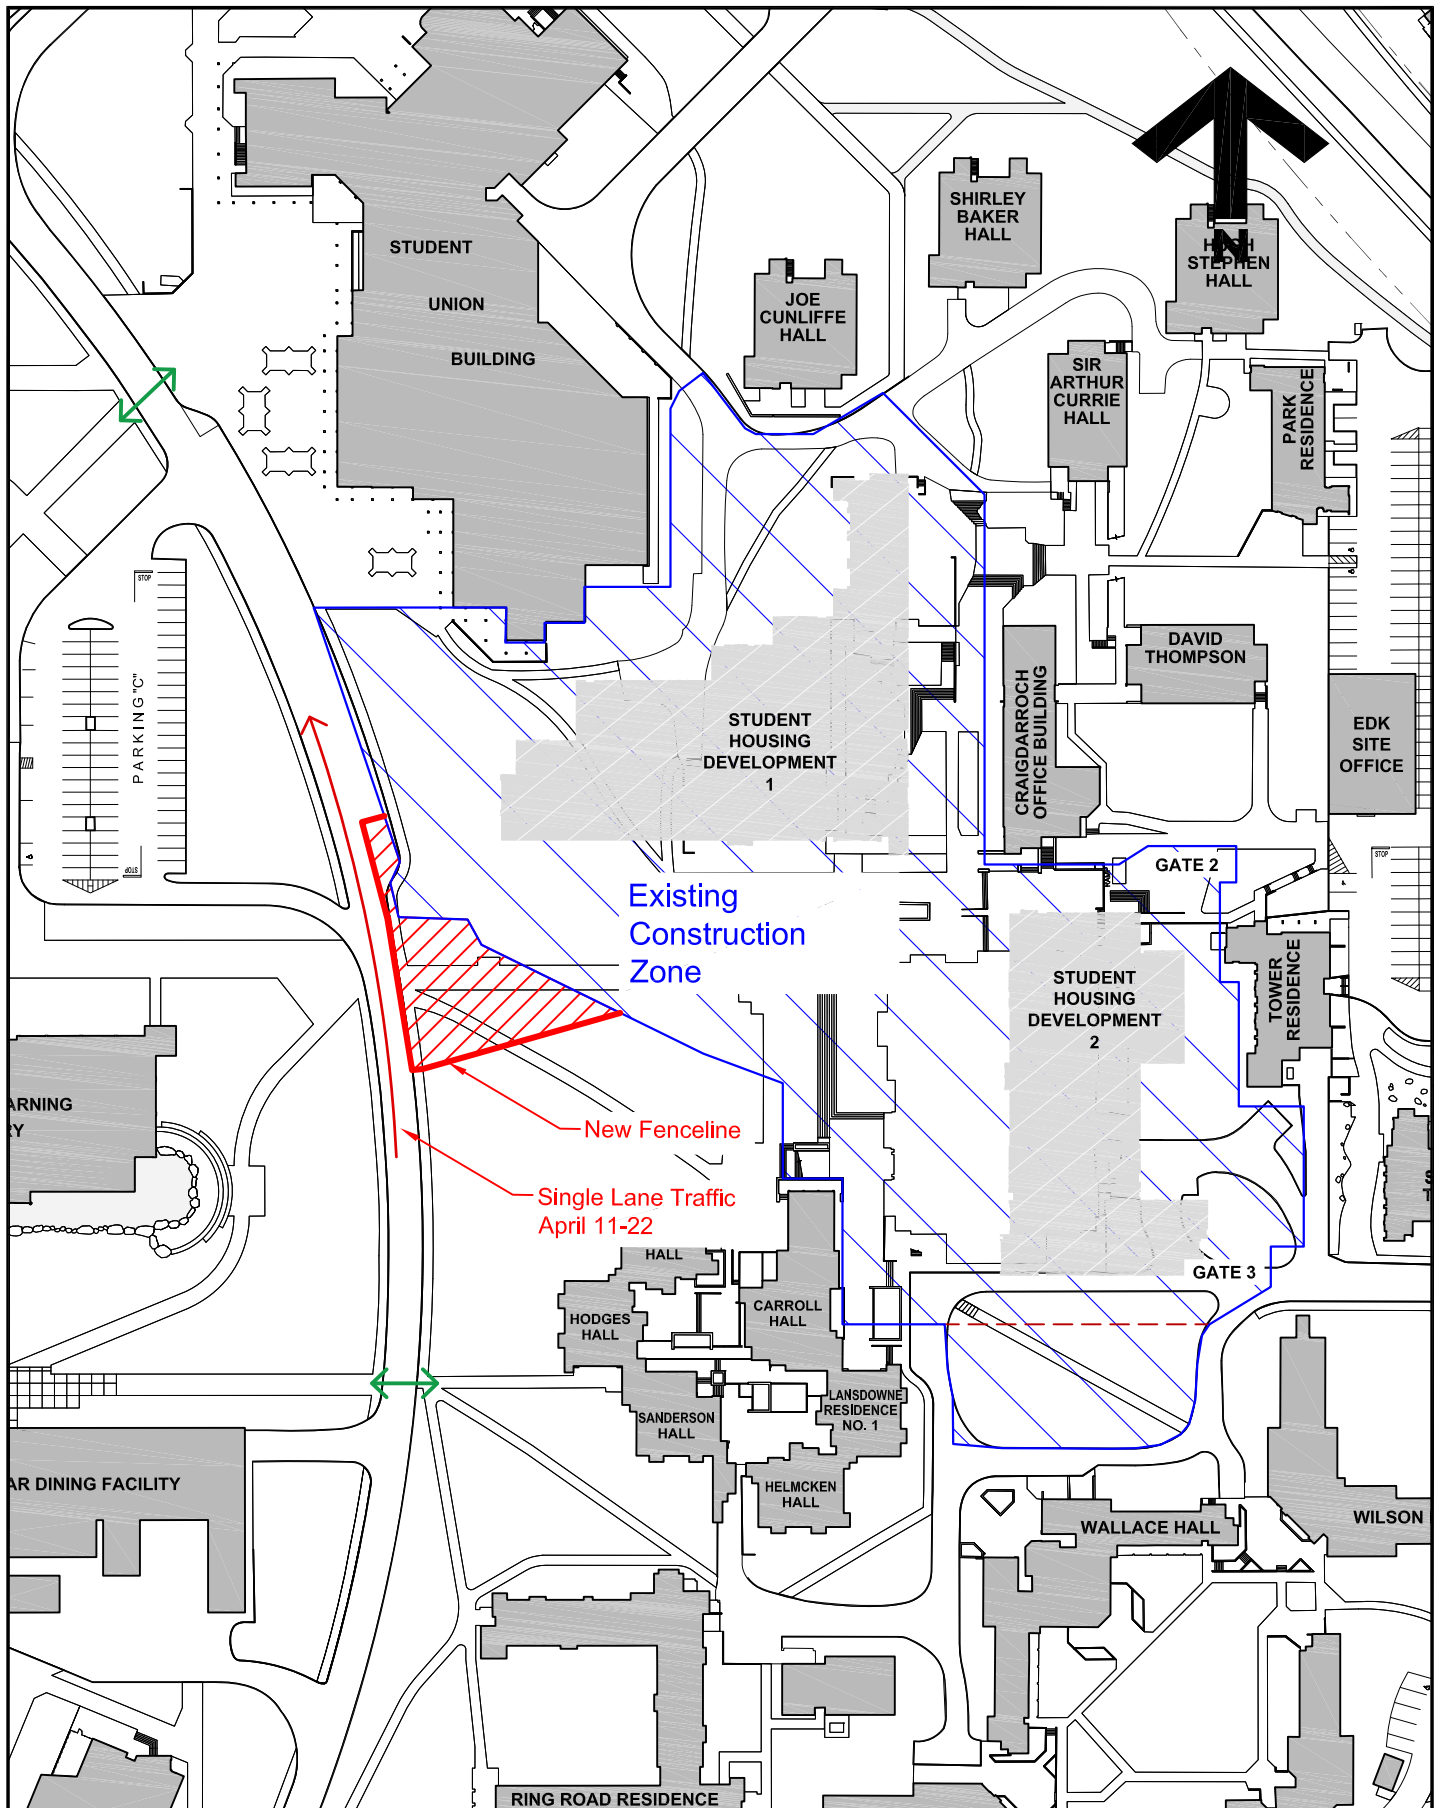

University of Victoria

Facilities Management

Notes:

 Crosswalk

Title:

**Student Housing Development
Construction Zone Expansion**

Date:

4 April 2022

Scale:

1:2000

Drawn By:

JW

Project Number:

F02265

Drawing No.

SK1