


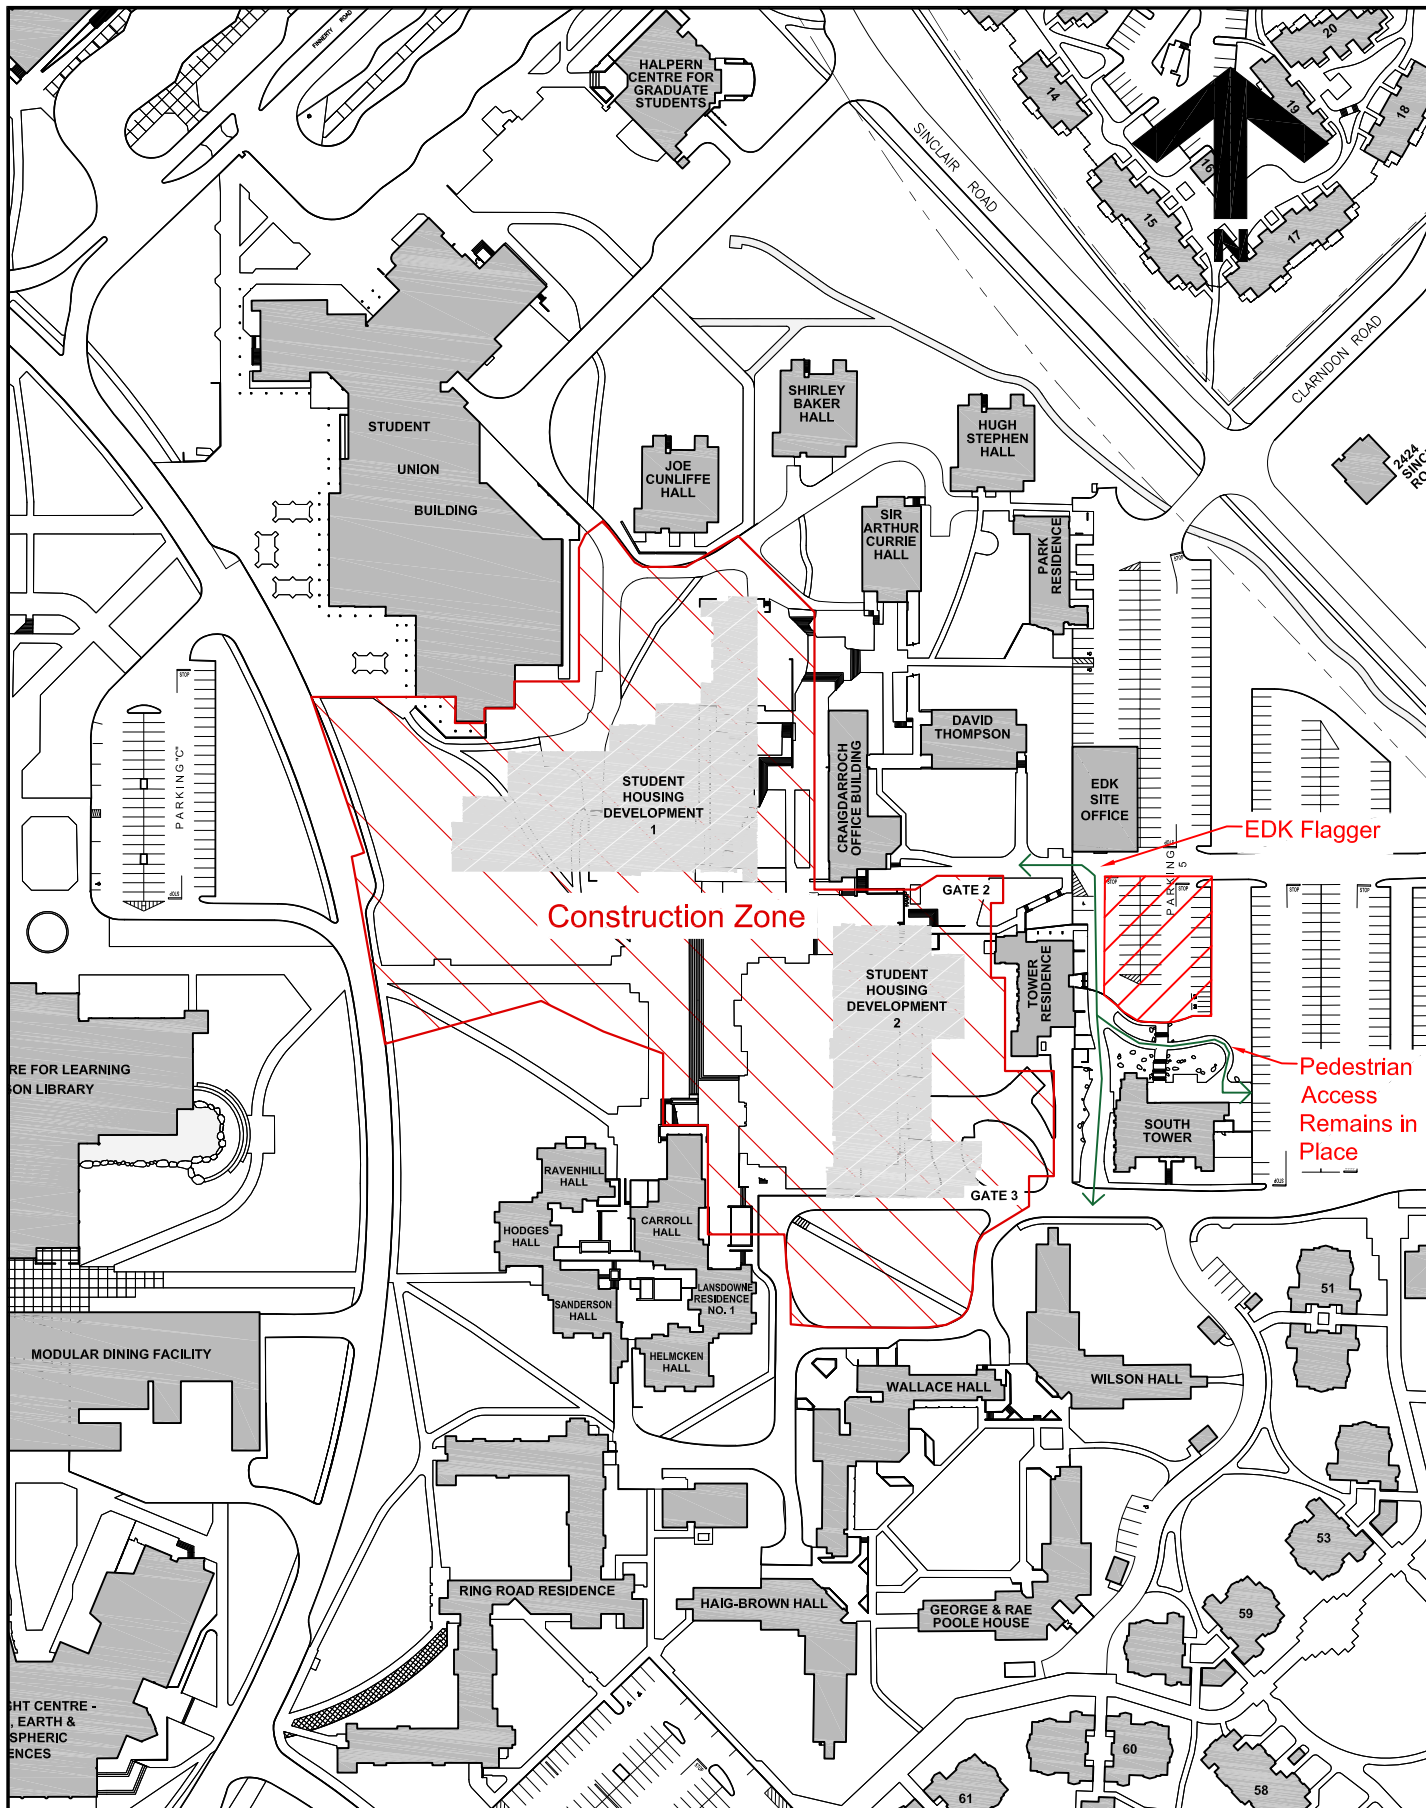
FACILITIES MANAGEMENT

Saunders Building

PO Box 1700 STN CSC Victoria BC V8W 2Y2 Canada

Title:	Student Housing and Dining (SHD): Stormwater Detention Tank
Location:	Parking Lot 5 – Upper Section
Description:	<p>A stormwater detention tank is to be installed in upper Parking Lot 5, south of the drive lane, as part of the Student Housing and Dining project. Work will commence on Monday May 2, 2022, and is expected to take five weeks.</p> <p>Work will necessitate the closure of the upper section of Parking Lot 5, south of the drive lane. Please see attached sketch showing the closed section of Parking Lot 5.</p> <p>Pedestrian access to Craigdarroch Office Building will be maintained; however, short delays can be expected at times. Traffic control personnel will be on hand to provide assistance to pedestrians.</p>
Time frame:	Monday, May 2 to Monday June 6, 2022
FMGT contact:	David Hill, Senior Project Manager
Email address:	david.hill@colliersprojectleaders.com
Phone:	250-580-4939






University of Victoria

Facilities Management

Notes:

 Storm Water Detention Tank Work Zone

Work to occur May 2 - June 5

Title:

Student Housing Development Construction Zone Expansion

Date: 27 April 2022

Scale: 1:2000

Drawn By: JW

Project Number: F02265

Drawing No. SK1