



## FACILITIES MANAGEMENT

Saunders Building

PO Box 1700 STN CSC Victoria BC V8W 2Y2 Canada

---

<b>Title:</b>	Centre for Athletics, Recreation and Special Abilities (CARSA) Parkade - Additional Storage Lockers
<b>Location:</b>	CARSA Parkade Level P0 - P001B Storage Room
<b>Description:</b>	<p>Storage room P001B on Level P0 of the CARSA Parkade will be under construction for the installation of additional storage lockers within the room. Due to safety precautions, no one can enter this room during the timeframe below.</p> <p>No loud noises should be heard during construction, but if there are any concerns please contact me via the information below.</p> <p>In addition, the contractor completing the work will occupy the parking stalls shown on the attached map.</p>
<b>Timeframe:</b>	Monday, May 2 - Friday, May 6, 2022, 8:00am to 5:00pm
<b>FMGT contact:</b>	Neel Chadda, Project Manager
<b>Email address:</b>	neelchad@uvic.ca
<b>Phone:</b>	250-721-7226

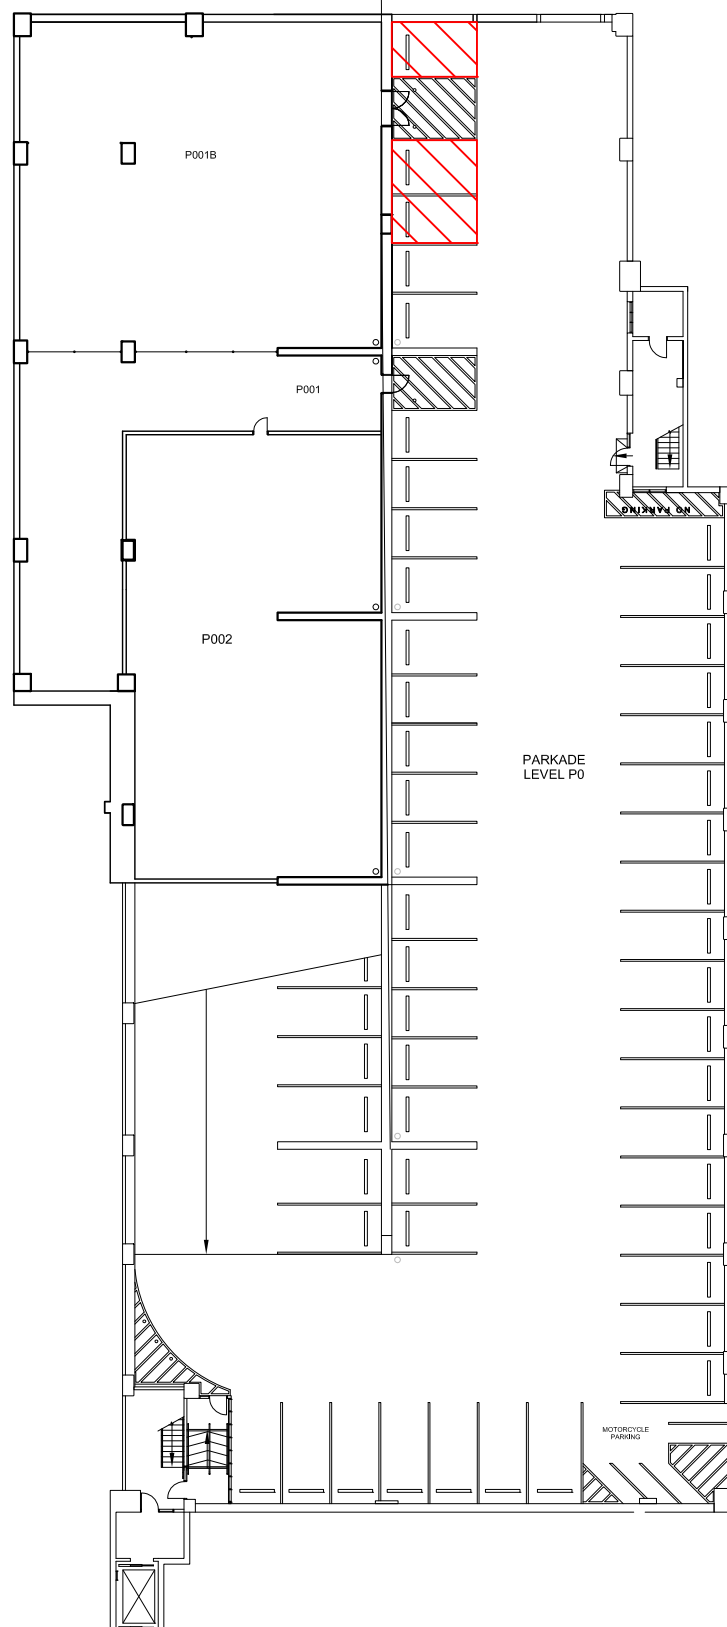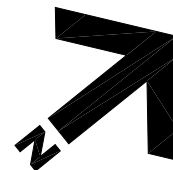

**University  
of Victoria**

**Facilities Management**

**Notes:**



Stalls designated for  
project

**Title:**

McKenzie Avenue Parkade  
Storage Lockers  
Project Notice

**Date:**

24 March 2022

**Scale:**

1:400

**Drawn By:**

JW

**Project Number:**

22-05355

**Drawing No.**

**SK1**