


FACILITIES MANAGEMENT

Saunders Building

PO Box 1700 STN CSC Victoria BC V8W 2Y2 Canada

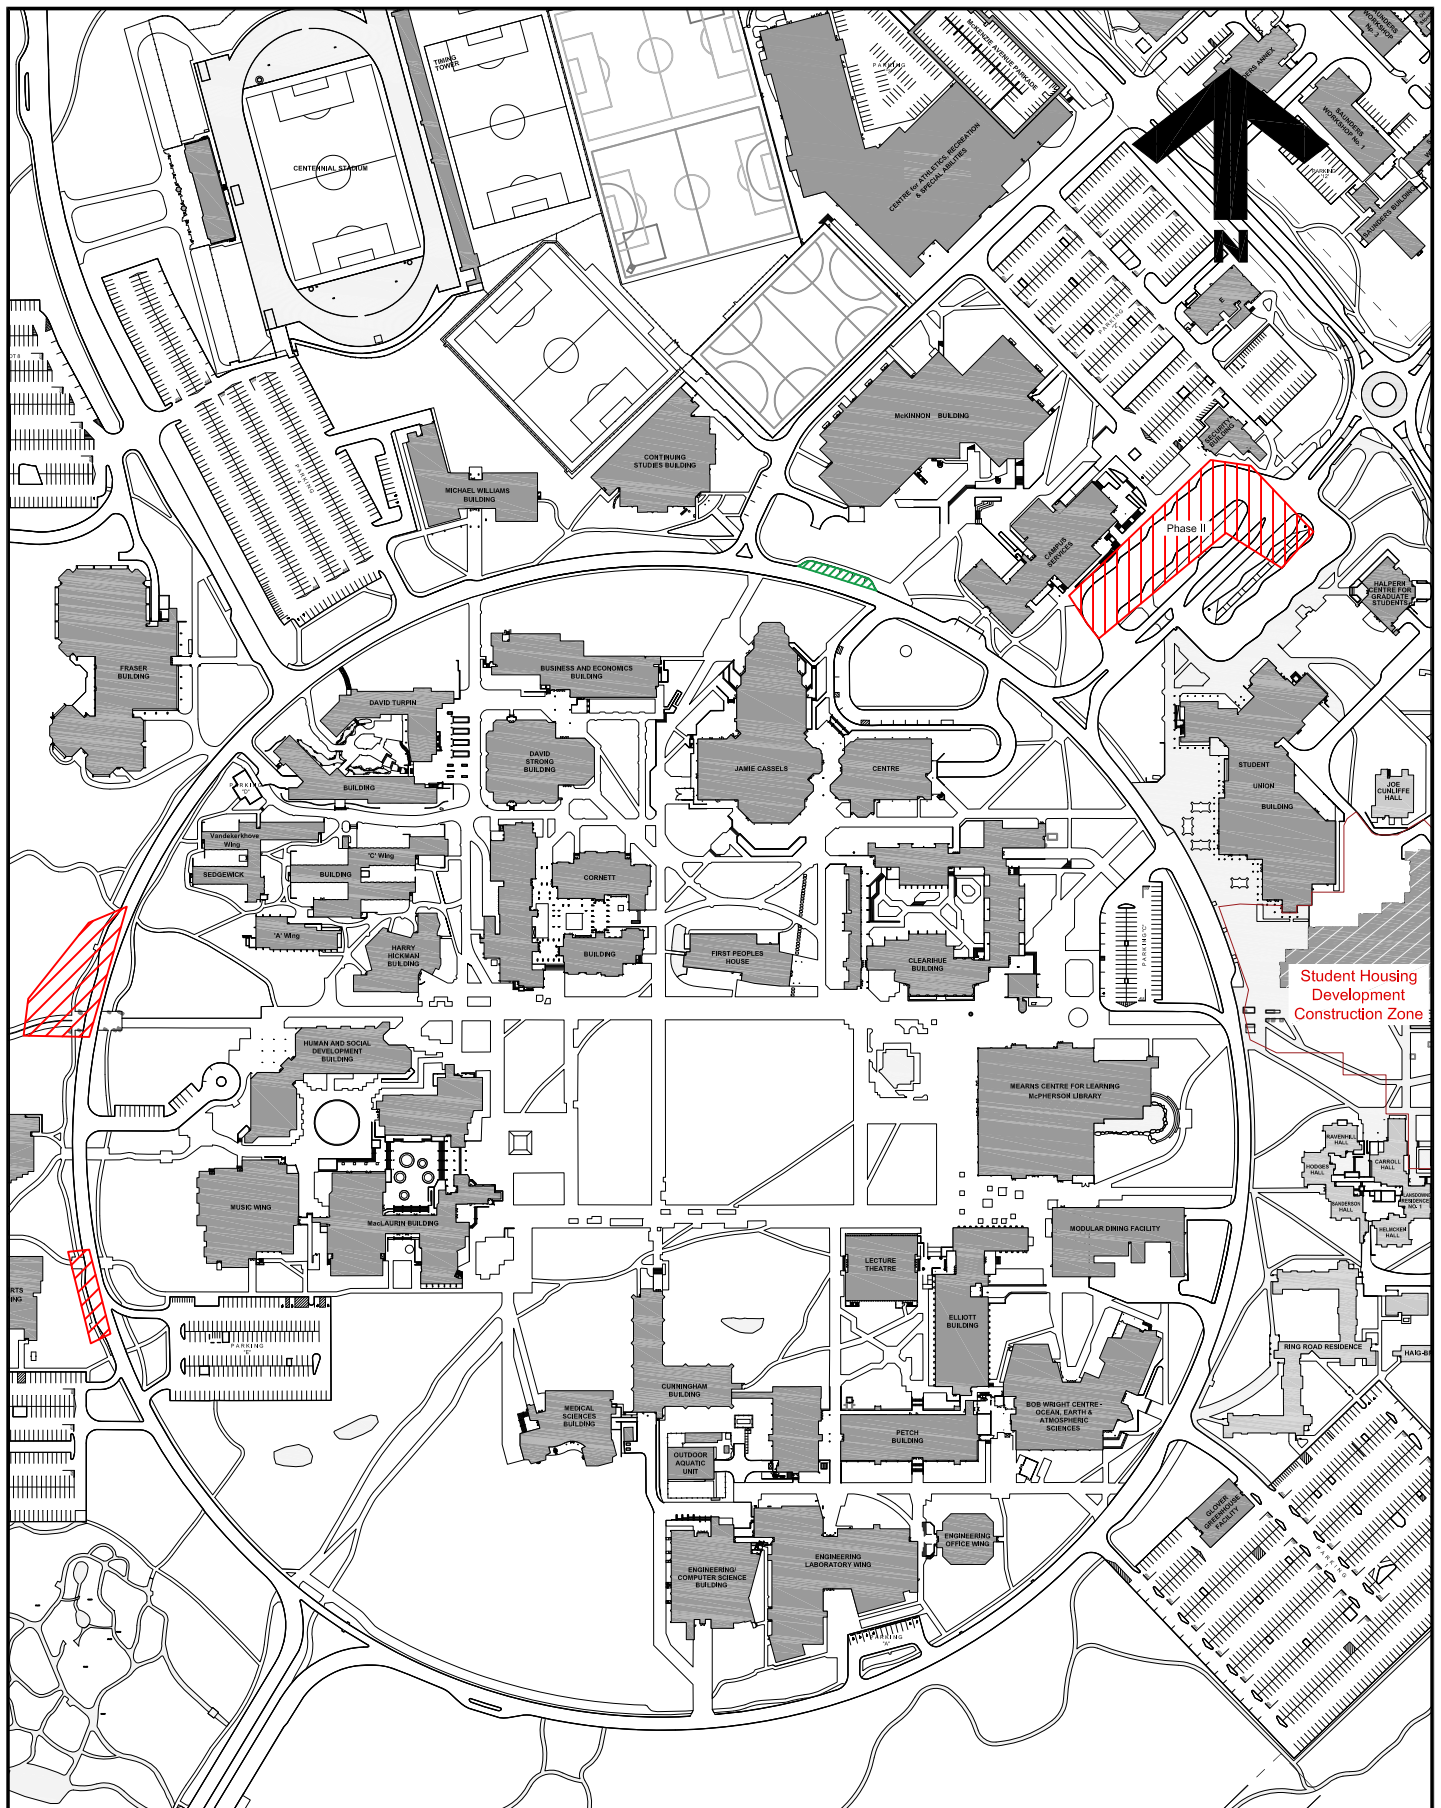

Title:	UVic BC Transit Exchange Phase II
Location:	Bus Loop – Phase II (See attached sketch)
Description:	<p>Facilities Management and Sparker Construction will be renovating the BC Transit exchange loop – Phase II. This area is identified as a Construction zone. Entry is completely restricted. The Bus Stops in this area have been redirected.</p> <p>Bus Routes #11, #14, #17 are closed and temporary stops are identified in Phase I.</p> <p>Bus routes #4 and #9 will now stop on Ring Road.</p>
Time frame:	March 24, 2022 to August 19, 2022, 8:00am – 4:00pm
FMGT contact:	Tim Burchill, FMGT Project Manager
Email address:	tburchill@uvic.ca
Phone:	250-472-5868



**University
of Victoria**

Facilities Management

Notes:

-  Area of Work
-  Temporary Ring Road Stop

Title:

**UVic Exchange
Areas of Work**

Date:

24 May 2022

Scale:

1:4000

Drawn By:

JW

Project Number:

F04282

Drawing No.

SK1