

## FACILITIES MANAGEMENT



Saunders Building

PO Box 1700 STN CSC Victoria BC V8W 2Y2 Canada

---

<b>Title:</b>	Jamie Cassels Centre Space Optimization - COOP Renovation
<b>Location:</b>	Jamie Cassels Centre B270, B270h through B270s
<b>Description:</b>	<p>Facilities Management is working with Brenric Construction on coring though the floor for electrical installations as part of the renovation of rooms B270, B270h through B270s.</p> <p>Brenric Construction will be isolating an area in the Mystic Market shown on the attached sketch to carry out the work.</p> <p>This work will be done before office hours from 5:00am to 6:30am.</p> <p>Please use caution in the area and obey site safety signage and barricades.</p>
<b>Time frame:</b>	June 2, 2022 – 5:00 am to 6:30 am
<b>FMGT contact:</b>	Terry Moen, Project Manager
<b>Email address:</b>	tmoen@uvic.ca
<b>Phone:</b>	250-721-7620



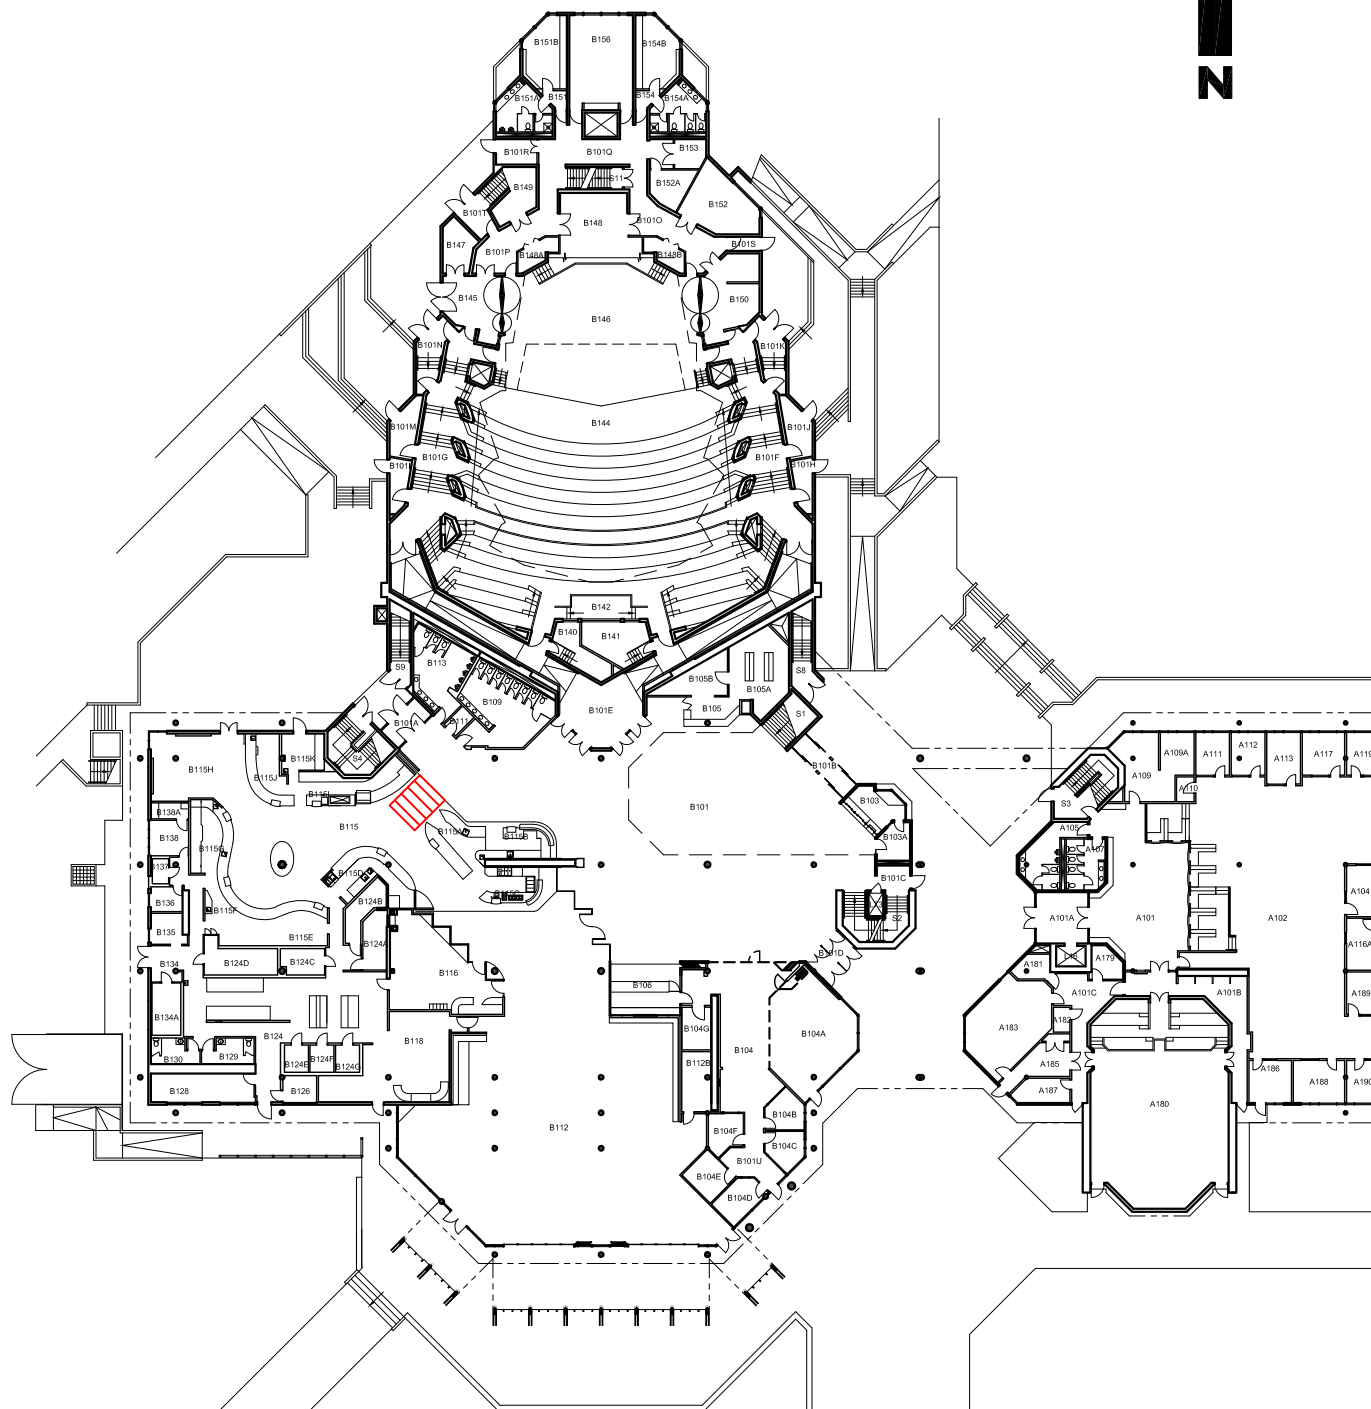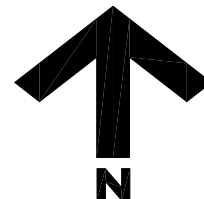

**University  
of Victoria**

**Facilities Management**

**Notes:**



Area of Work

**Title:**

**Jamie Cassels Centre  
Level 1 Renovation  
Area of Work**

**Date:**

**30 May 2022**

**Scale:**

**NTS**

**Drawn By:**

**JW**

**Project Number:**

**20-04540**

**Drawing No.**

**SK1**