

## FACILITIES MANAGEMENT


Saunders Building

PO Box 1700 STN CSC Victoria BC V8W 2Y2 Canada

---

<b>Title:</b>	Campus Cycling Plan Implementation - Grass Re-seeding
<b>Location:</b>	As shown on attached map
<b>Description:</b>	<p>Facilities Management is working with G &amp; E Contracting on the re-seeding of areas along the University Drive Connection bike and pedestrian pathways.</p> <p>The pedestrian and bike paths will remain accessible during this installation.</p> <p>Please respect the directions of safety officers and signage during this activity.</p>
<b>Time frame:</b>	Wednesday, June 1, 2022
<b>FMGT contact:</b>	Terry Moen, Project Manager
<b>Email address:</b>	tmoen@uvic.ca
<b>Phone:</b>	250-721-7620



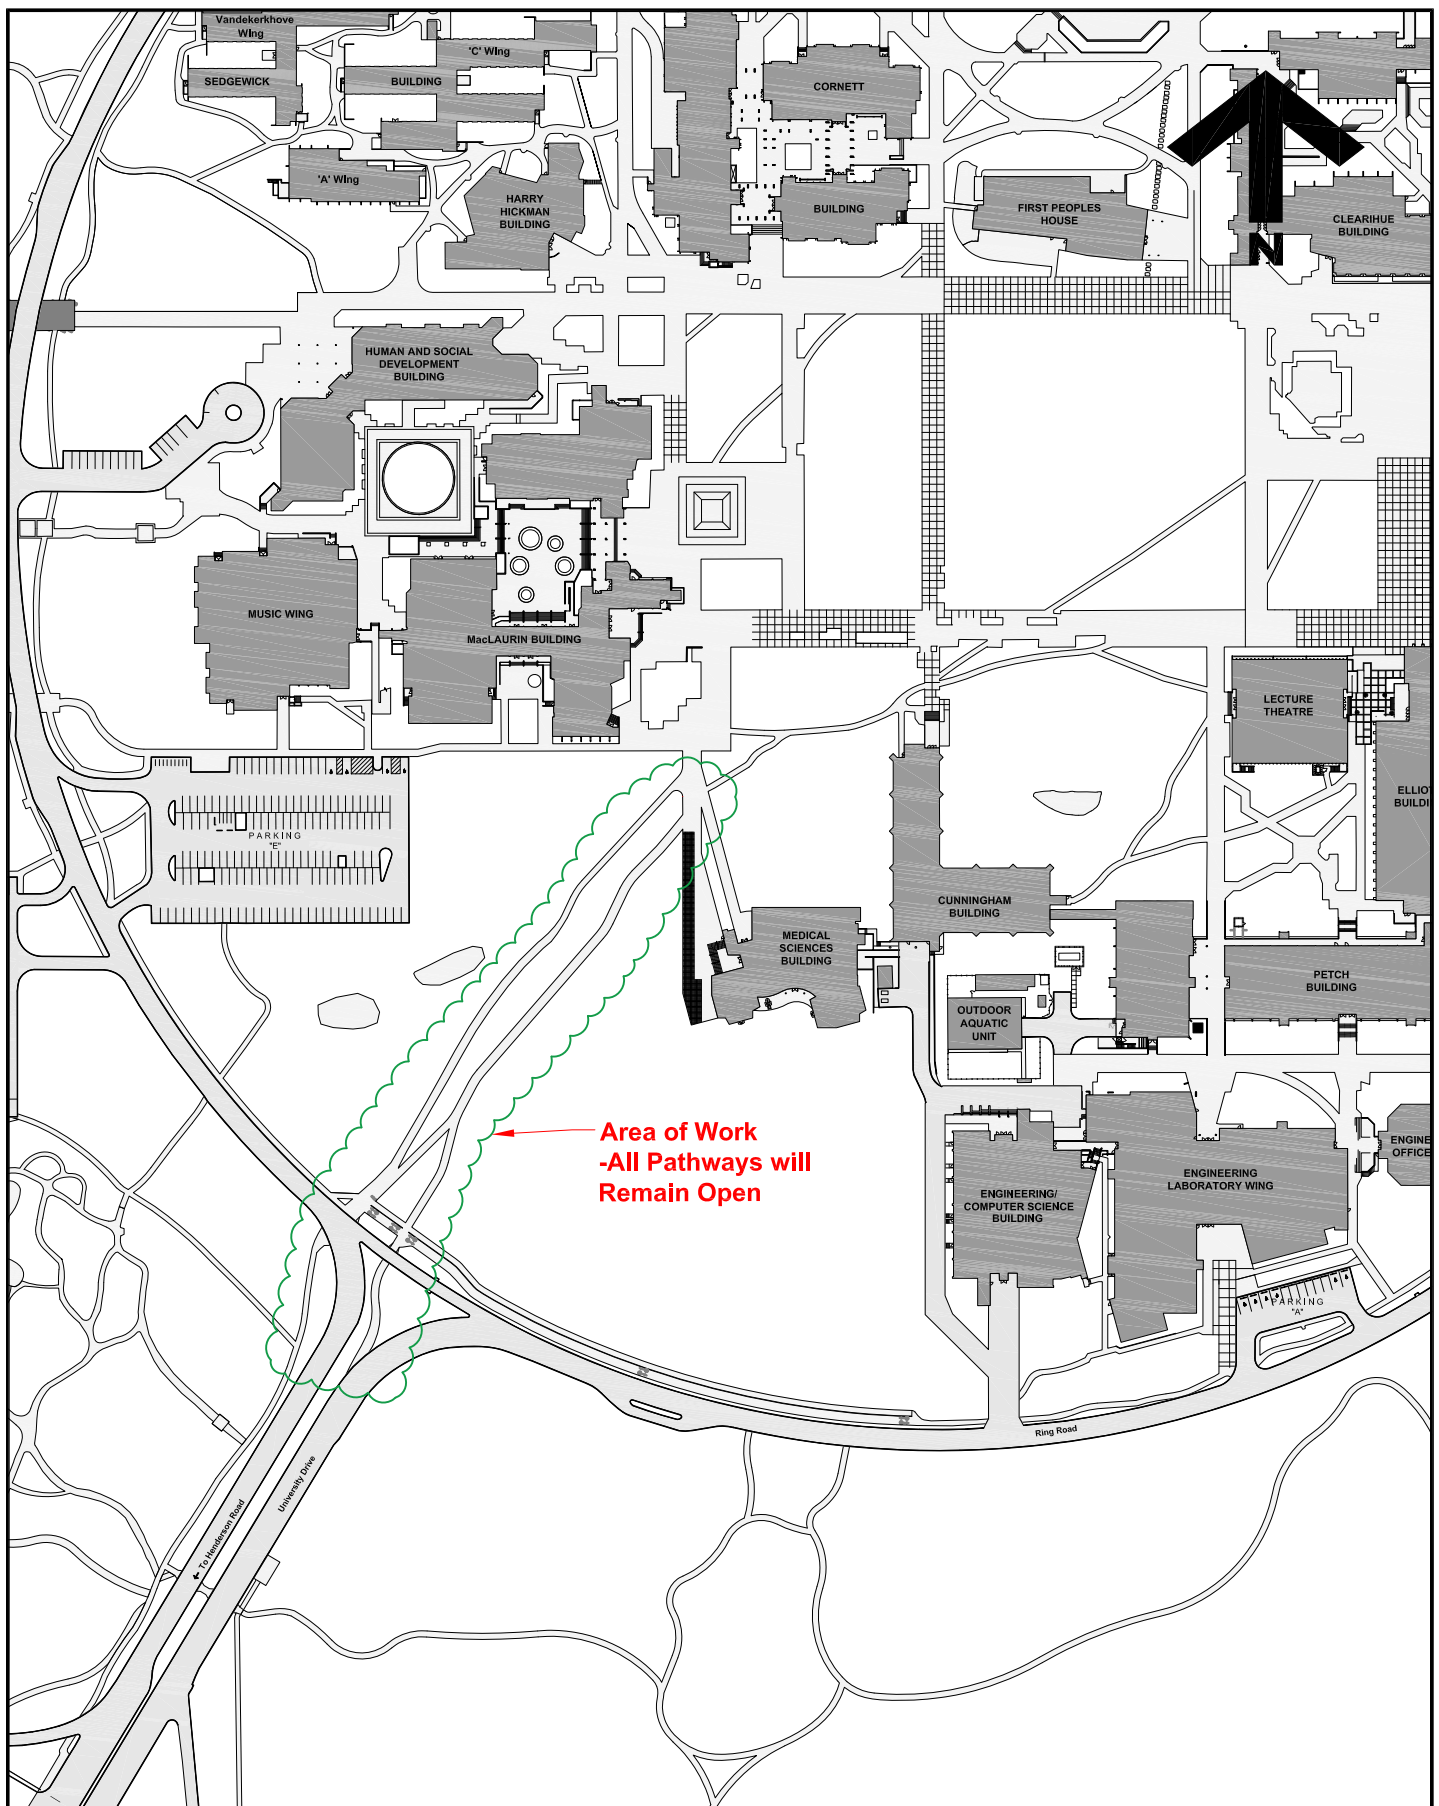

**University  
of Victoria**

Facilities Management

Notes:

Title:  
**Campus Cycling Plan  
Implementation  
Grass Re-Seeding**

Date: **1 June 2022**  
Scale: **1:3000**  
Drawn By: **JW**  
Project Number: **20-05471**  
Drawing No. **SK1**