

FACILITIES MANAGEMENT

Saunders Building

PO Box 1700 STN CSC Victoria BC V8W 2Y2 Canada

Title: Student Housing and Dining (SHD) – Building Two Tower Crane Removal

Location: Student Housing and Dining Construction Site & Parking Lot 5

Description: Between Monday, June 13 and Wednesday June 15, EllisDon Kinetic will be dismantling and removing the tower crane from Building Two of the SHD project.

On June 13, a large mobile crane will arrive on site through Parking Lot 5 and be positioned in the roadway south of South Tower (see sketch attached).

The roadway will be blocked for the duration of the removal, and emergency services have been notified. Crews will dismantle the crane in stages, and these will be removed by trucks using the same access route. During the operation trucks will also be parked in Lower Parking Lot 5.

Work is expected to be completed on Wednesday June 15.

Time frame: Monday, June 13 - Wednesday, June 15, 2022


FMGT contact: David Hill, Senior Project Manager

Secondary contact: Colin Merriam, Project Manager

Email address: david.hill@colliersprojectleaders.com
colinmerriam@uvic.ca

Phone: David Hill: 250-580-4939
Colin Merriam: 250-661-5263



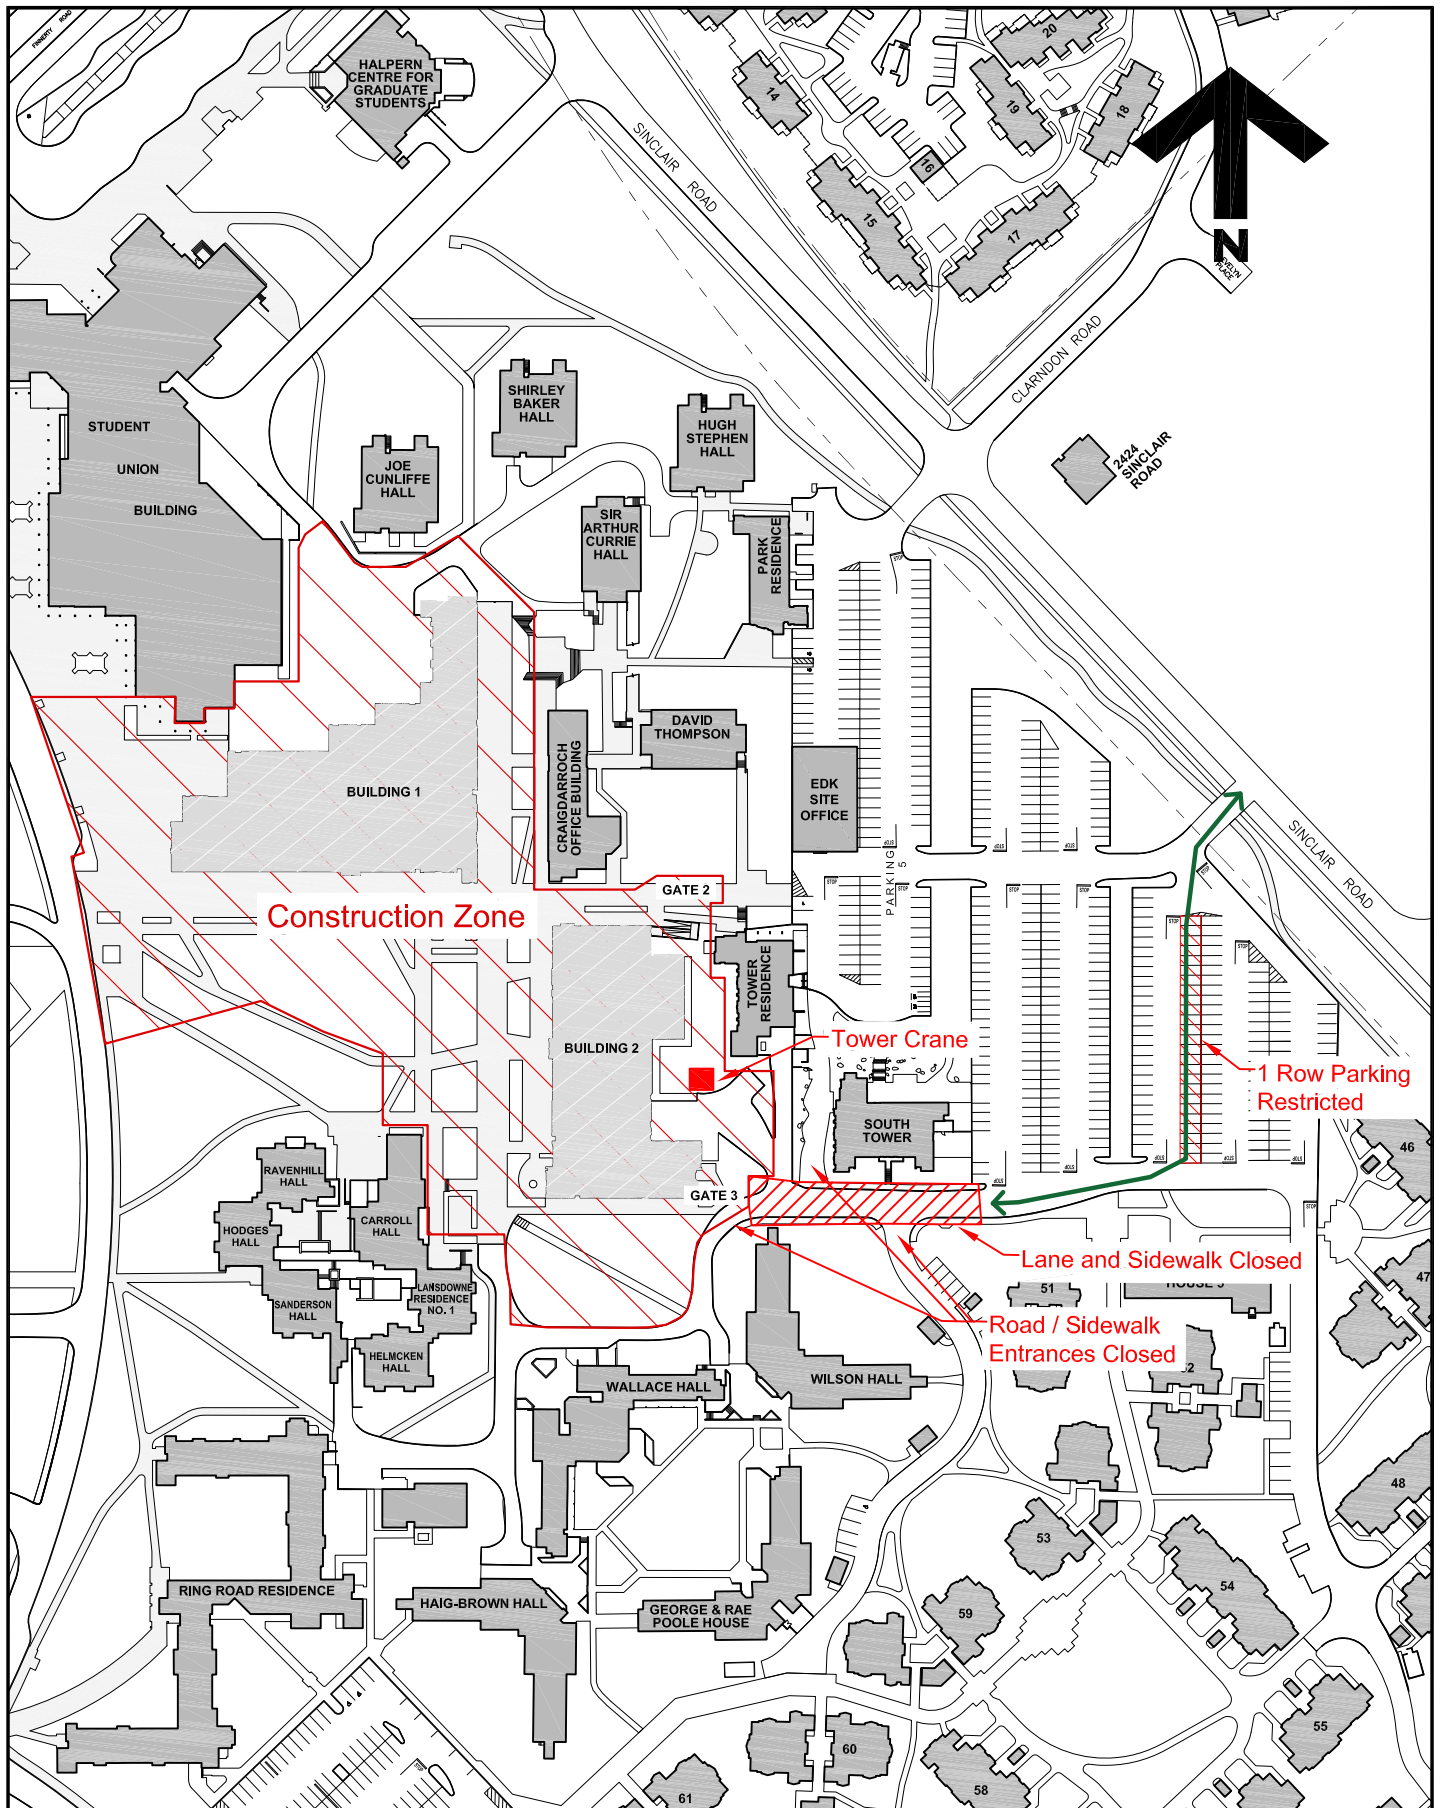


University of Victoria

Facilities Management

Notes:

 Truck and Mobile Entrance

Work to occur June 13 - 15

Title:

Student Housing Development Project Notice

Date: **2 June 2022**

Scale: **1:2000**

Drawn By: **JW**

Project Number: **F02265**

Drawing No. **SK1**