


## FACILITIES MANAGEMENT

Saunders Building

PO Box 1700 STN CSC Victoria BC V8W 2Y2 Canada

---

<b>Title:</b>	Student Housing and Dining (SHD): Delivery of Materials
<b>Location:</b>	Ian Stewart Complex (ISC)
<b>Description:</b>	<p>On Thursday, June 16, Facilities Management and EllisDon Kinetic will deliver materials for storage in the ISC Field House.</p> <p>The parking lot south of the building will be cordoned off and the materials will be pallet-lifted from the parking lot into the storage facility.</p> <p>See attached map.</p>
<b>Time frame:</b>	Thursday, June 16, 2022 - 7:00am-4:30pm
<b>FMGT contact:</b> <b>Secondary contact:</b>	David Hill, Senior Project Manager Colin Merriam, Project Manager
<b>Email address:</b>	<a href="mailto:david.hill@colliersprojectleaders.com">david.hill@colliersprojectleaders.com</a> <a href="mailto:colinmerriam@uvic.ca">colinmerriam@uvic.ca</a>
<b>Phone:</b>	David Hill: 250-580-4939 Colin Merriam: 250-661-5263

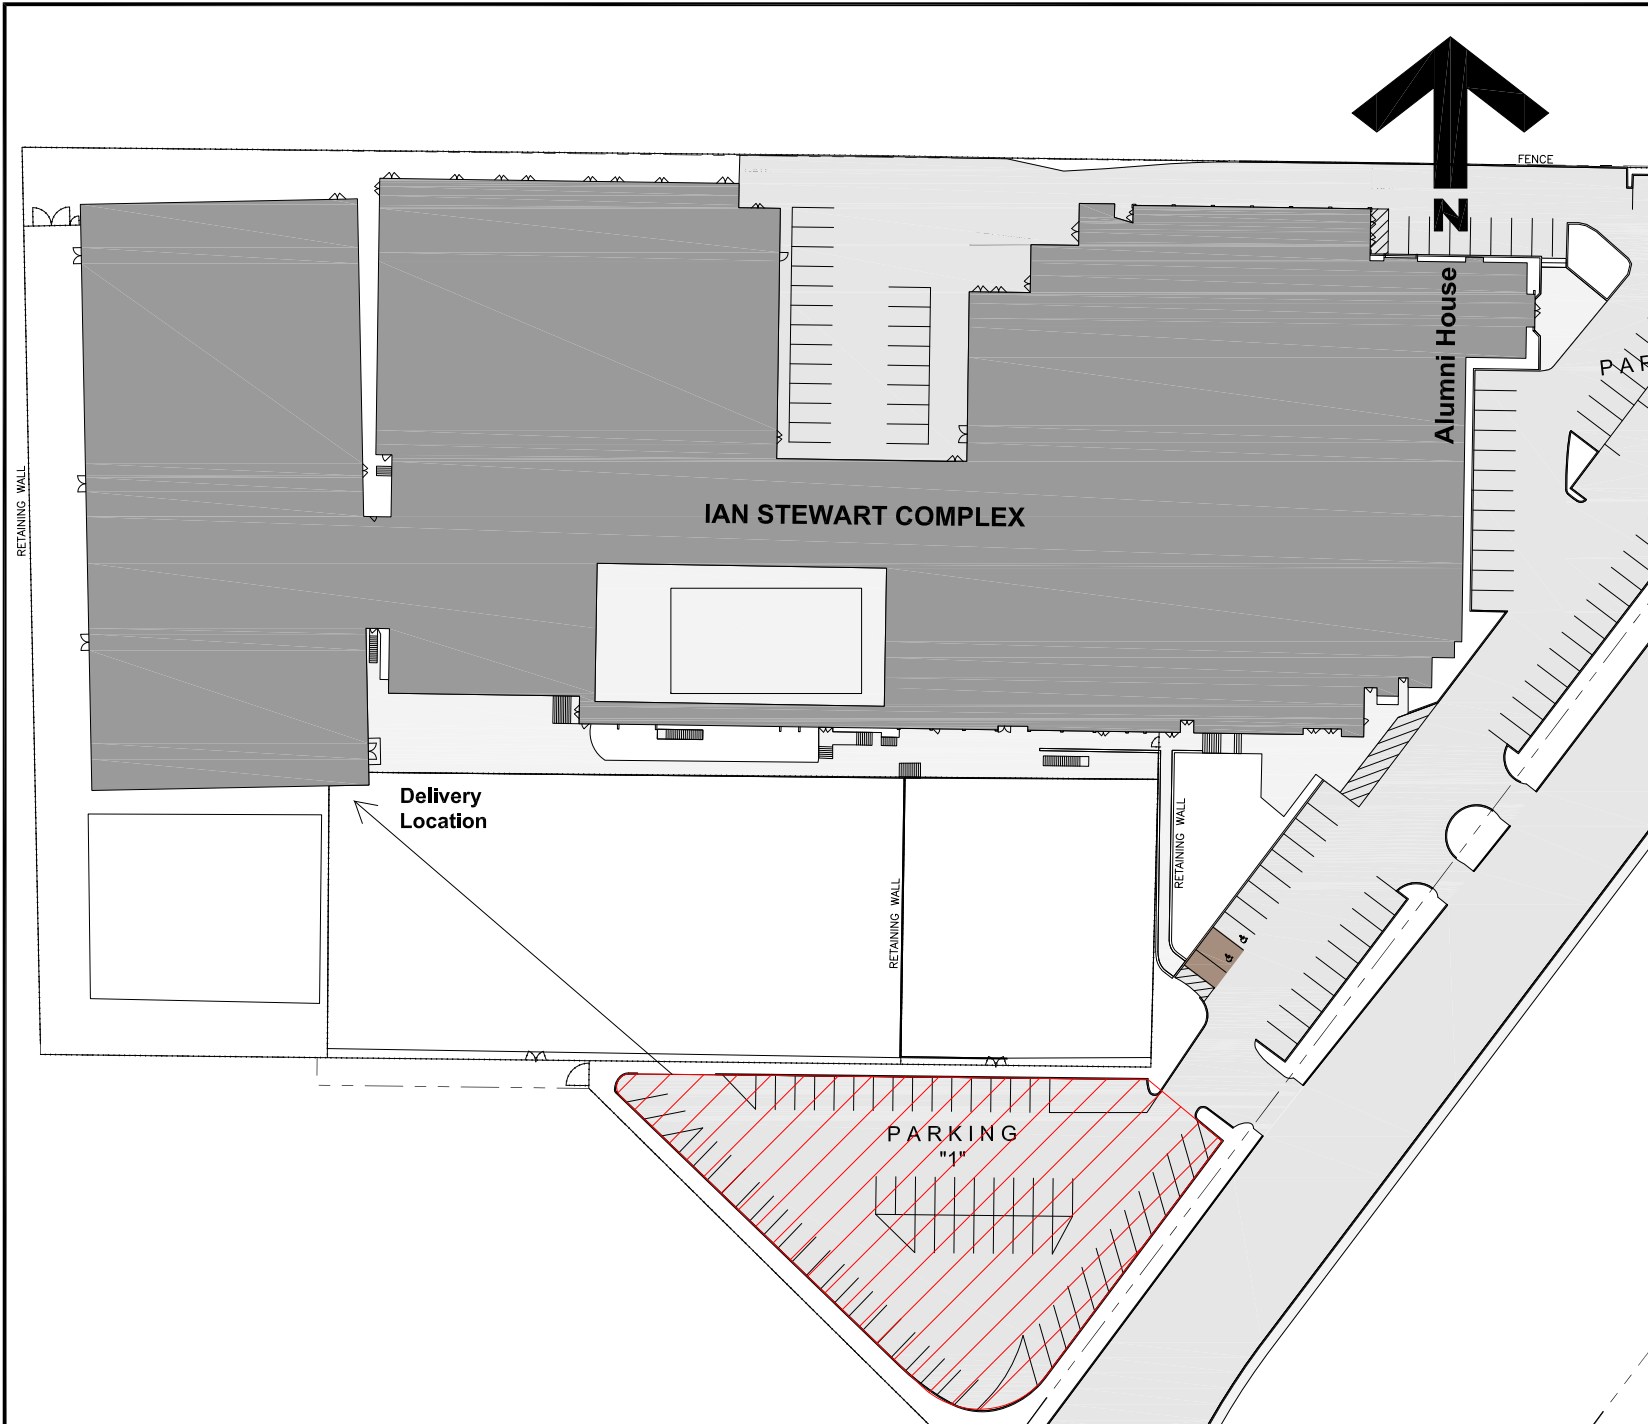

**University  
of Victoria**

**Facilities Management**

Notes:



**Staging Area**

Title:

**Student Housing Development  
Ian Stewart Complex  
Delivery Plan**

Date: **6 July 2021**

Scale: **1:1000**

Drawn By: **JW**

Project Number: **16-02265**

Drawing No. **SK1**