



FACILITIES MANAGEMENT

Saunders Building

PO Box 1700 STN CSC Victoria BC V8W 2Y2 Canada


Title:	Jamie Cassels Centre Space Optimization - COOP Renovation
Location:	Jamie Cassels Centre B270, B270h through B270s
Description:	<p>Facilities Management is working with Brenric Construction on the renovation in the B270 area.</p> <p>Brenric Construction will be restricting access to the new hallway as shown on the attached drawing starting June 20th until June 30th in order to complete the work in this area.</p> <p>Please use caution in the area and obey site safety signage and barricades.</p>
Time frame:	June 20, 2022 – June 30, 2022
FMGT contact:	Terry Moen, Project Manager
Email address:	tmoen@uvic.ca
Phone:	250-721-7620



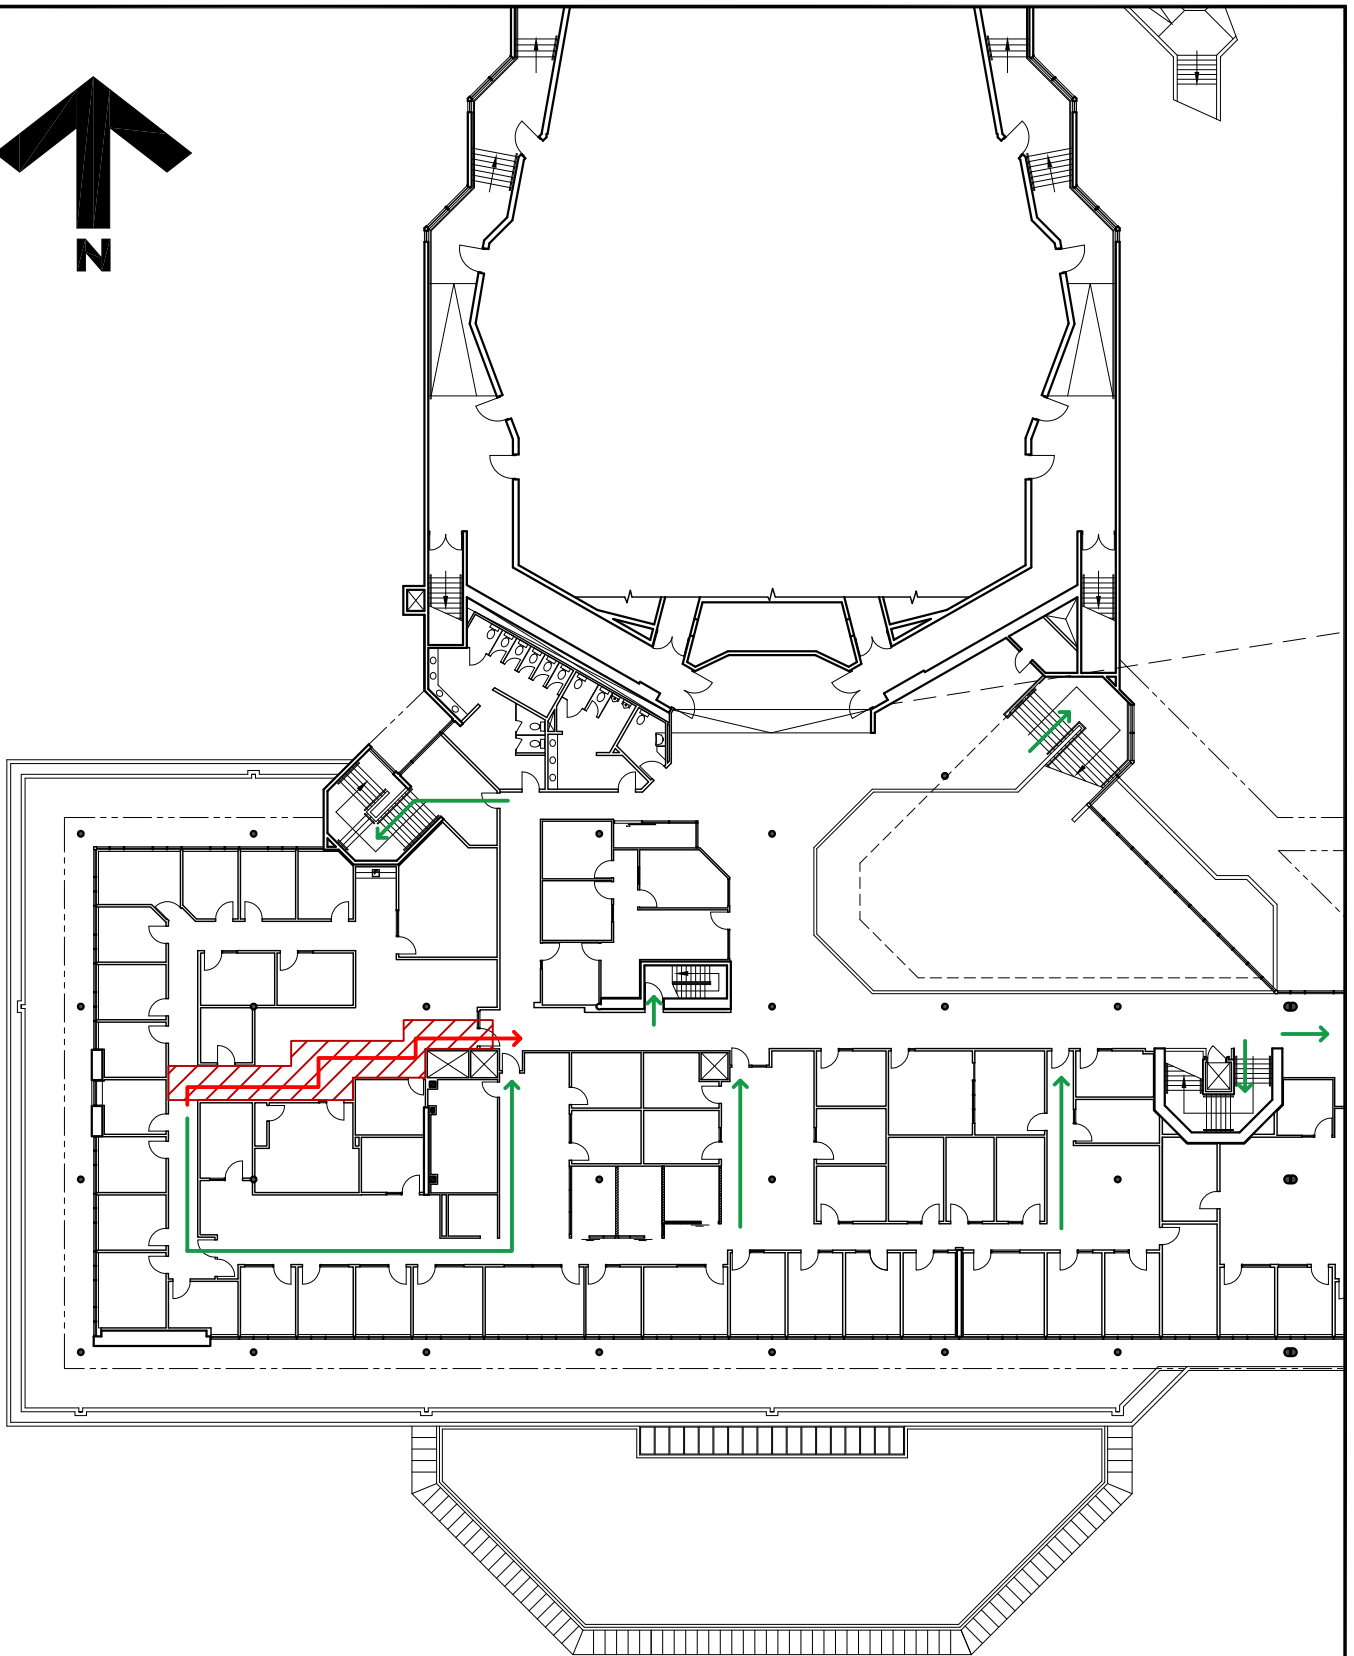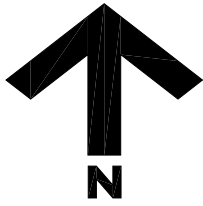

**University
of Victoria**

Facilities Management

- Notes:
-  Corridor Restricted
June 20-30
 -  Primary Evac Routes
 -  Alternate Evac Route

Title:
**Jamie Cassels Centre
Level 2 Renovation
Area of Work**

Date: **6 June 2022**
Scale: **NTS**
Drawn By: **JW**
Project Number: **20-04540**
Drawing No. **SK1**