


FACILITIES MANAGEMENT

Saunders Building

PO Box 1700 STN CSC Victoria BC V8W 2Y2 Canada

Title:	National Centre for Indigenous Laws/Fraser Building – West Campus Way Partial Lane Closure
Location:	A Portion of West Campus Way behind the Fraser Law Building
Description:	<p>Facilities Management and Chandos Construction will be working on the National Centre for Indigenous Laws expansion to the Fraser Law Building, and the Fraser Law Building renewals. A portion of West Campus Way is being closed in support of the construction activities. Please see attached sketch for closure location and alternate route.</p> <p>This closure will be scheduled from Wednesday June 22, 2022 through early 2024.</p> <p>Signage will be in place regarding the alternate route.</p> <p>We apologize for any inconvenience.</p>
Time frame:	Wednesday, June 22, 2022 through early 2024
FMGT contact:	Jen Miley, Senior Project Manager
Secondary contact:	Kim Frechette, Project Manager
Email address:	jmiley@uvic.ca kfrechette@uvic.ca
Phone:	Jen Miley: 250-661-0981 Kim Frechette: 250-516-2922

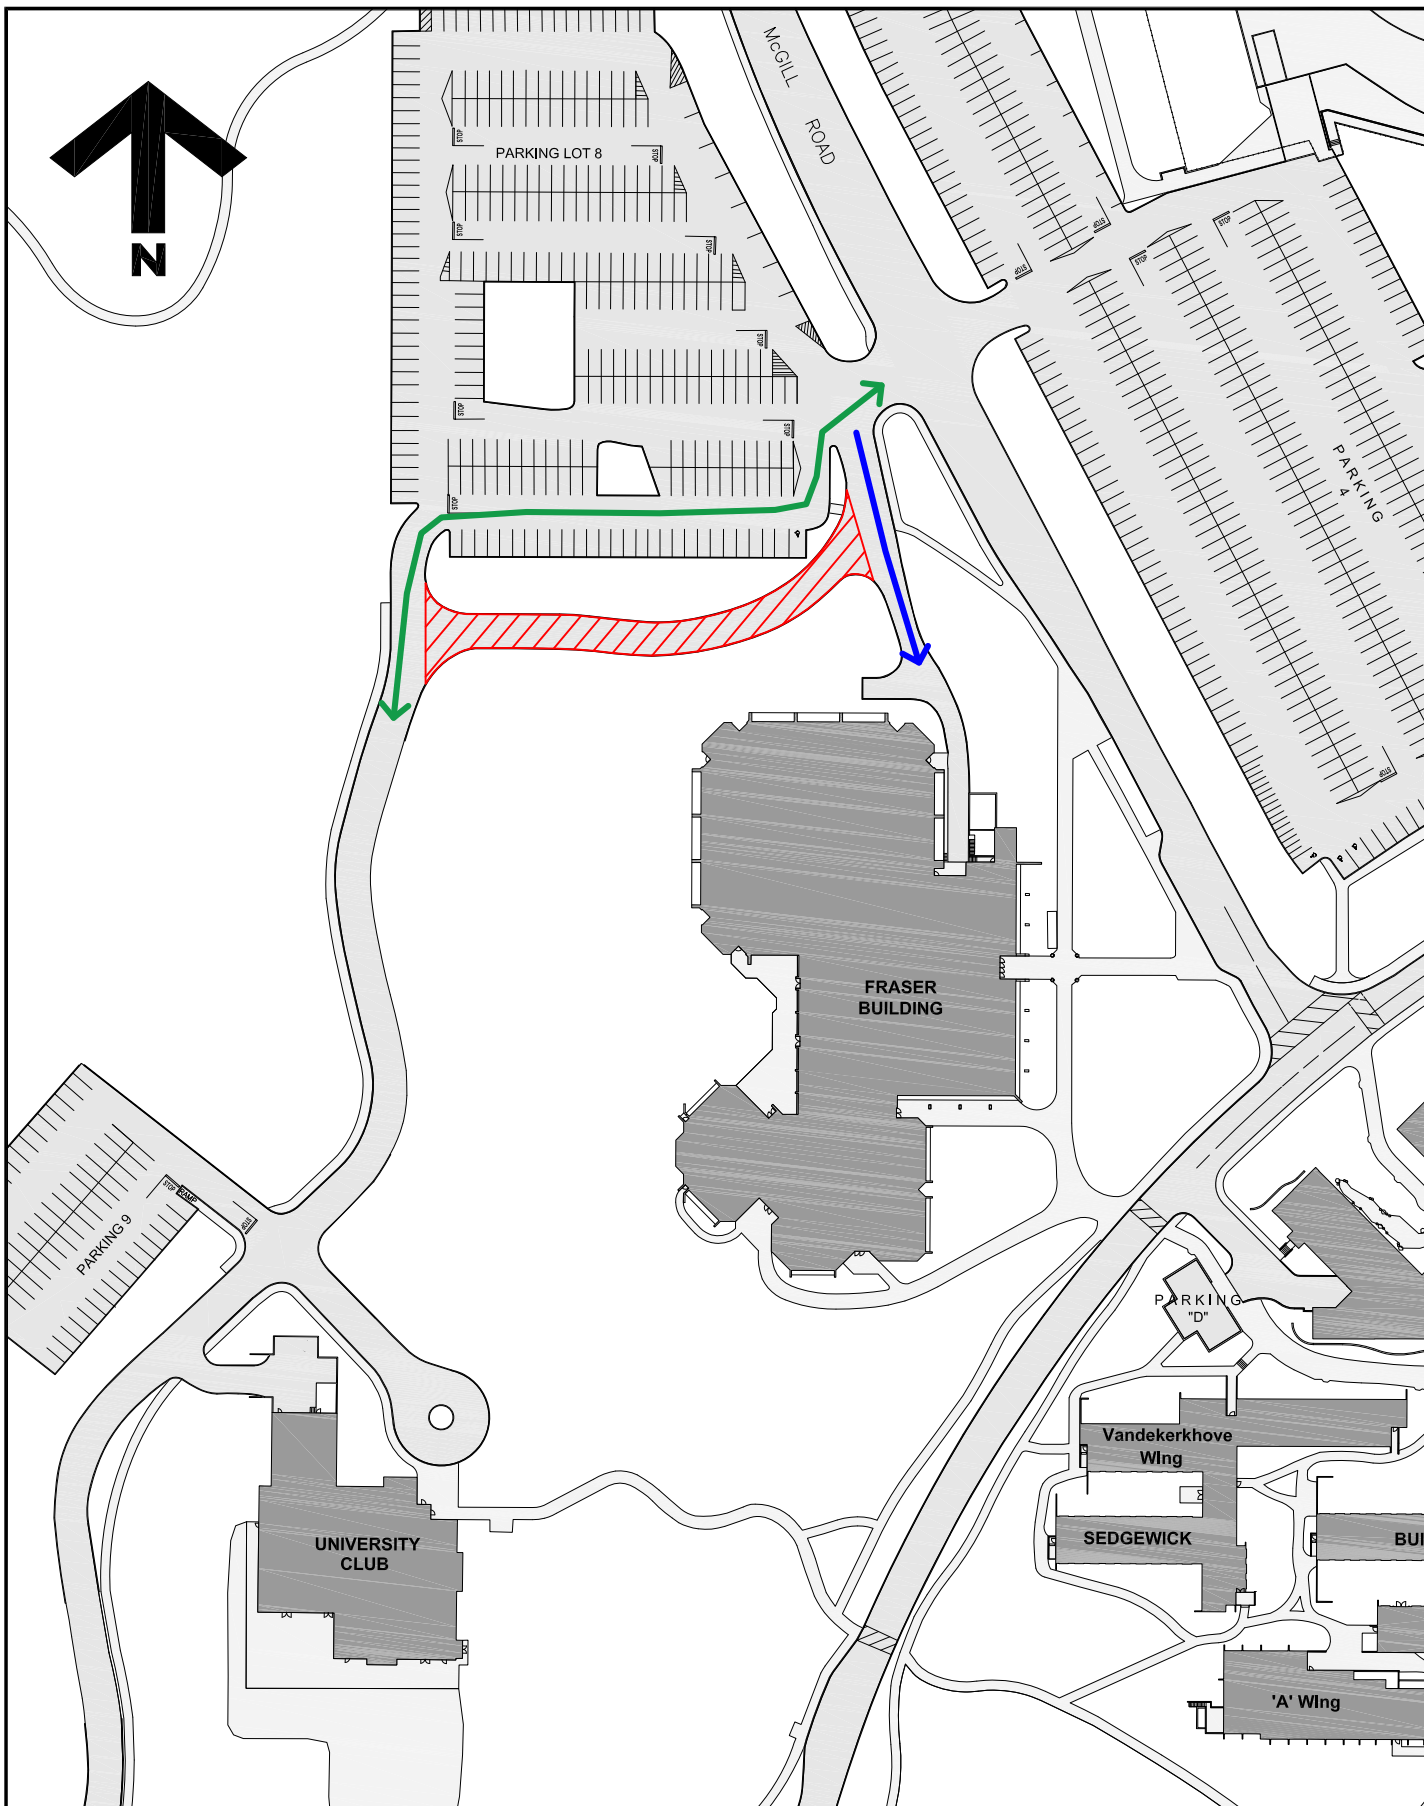

University of Victoria

Facilities Management

Notes:

-  Road Closed During Project
-  West Campus Way Detour
-  Deliveries Only

Title:

**NCIL Fraser Expansion
Road Detours
Thru Early 2024**

Date:

16 June 2022

Scale:

1:1500

Drawn By:

JW

Project Number: **F04343/04526**

Drawing No.

SK1