

FACILITIES MANAGEMENT

Saunders Building

PO Box 1700 STN CSC Victoria BC V8W 2Y2 Canada

Title: Petch Building – Sprinkler Masking

Location: Petch Building - Level 2 – Sprinkler Masking

Description: Facilities Management is working with Aral Construction Ltd. to undertake renovations in Petch for Dr. Cameron’s BSL2 lab upgrade. Mechanical work is scheduled in Room 246 and the fire sprinkler system on the second floor will be deactivated for the work in 246.

The fire alarm is expected to remain operational on Normal AC power.

Building occupants should pull the fire pull stations and exit the building immediately in the event of a fire emergency during these shutdowns.

We apologize for any inconvenience this may cause.

Time frame: June 23, 2022 from 7:00 am to 4:00 pm approximately

FMGT contact: Kim Frechette, Project Manager


Email address: kfrechette@uvic.ca

Phone: 250-516-2922




Notes:

- Area of Sprinkler Shutdown

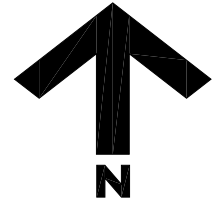

CUNNINGHAM BUILDING

ELLIOTT BUILDING

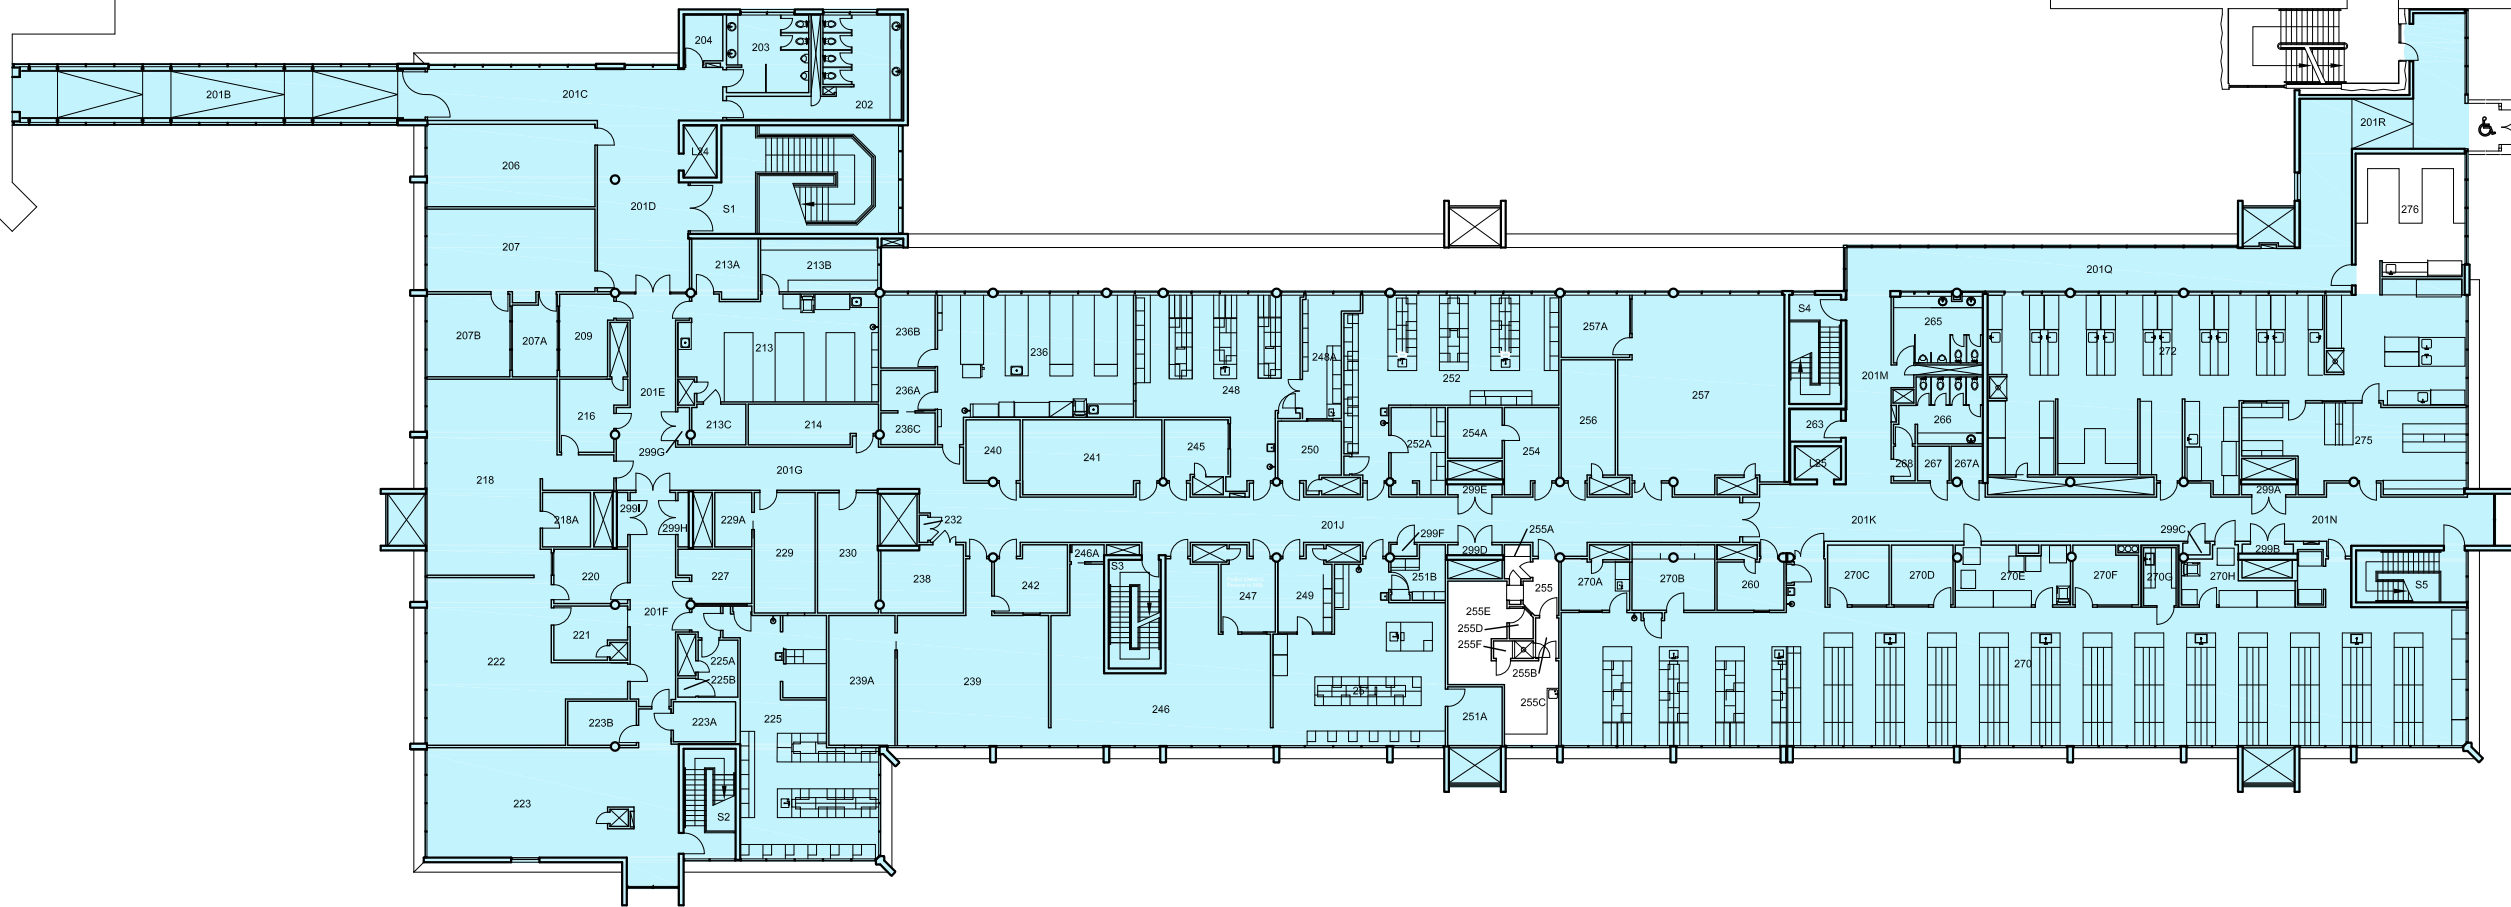

This drawing is for reference only. All site dimensions and conditions must be field-verified and reflected in all drawings submitted to UVic. The UVic title block is for FMGT use only. Modifications made to this document must be represented by the modifiers own title block. Any discrepancies found in UVic drawings must be communicated to UVic FMGT Project Manager assigned to the Project.

Title:
Petch Building
Level 2
Sprinkler Shutdown

Date: 20 July 2021
Scale: 1:400
Drawn By: JW
Project Number: 20-04514
Drawing No. SK1