

## FACILITIES MANAGEMENT


Saunders Building

PO Box 1700 STN CSC Victoria BC V8W 2Y2 Canada

---

<b>Title:</b>	Bob Wright Centre – Cooling Lift Part 2
<b>Location:</b>	Bob Wright Centre (BWC)
<b>Description:</b>	<p>Facilities Management (FMGT) has advised of cooling concerns for the Bob Wright Centre in a previous project notice. FMGT requires two lifts on two separate days to lift the temporary equipment onto the roof of the BWC. This lift is the 2<sup>nd</sup> lift and will not affect the building cooling but will affect walkways shown in the PDF attached.</p> <p>We apologize for any inconvenience.</p>
<b>Time frame:</b>	Wednesday, July 27, 2022 – 7:00 am – 1:00 pm
<b>FMGT contact:</b>	Neel Chadda, Project Manager
<b>Email address:</b>	neelchad@uvic.ca
<b>Phone:</b>	250-415-6982



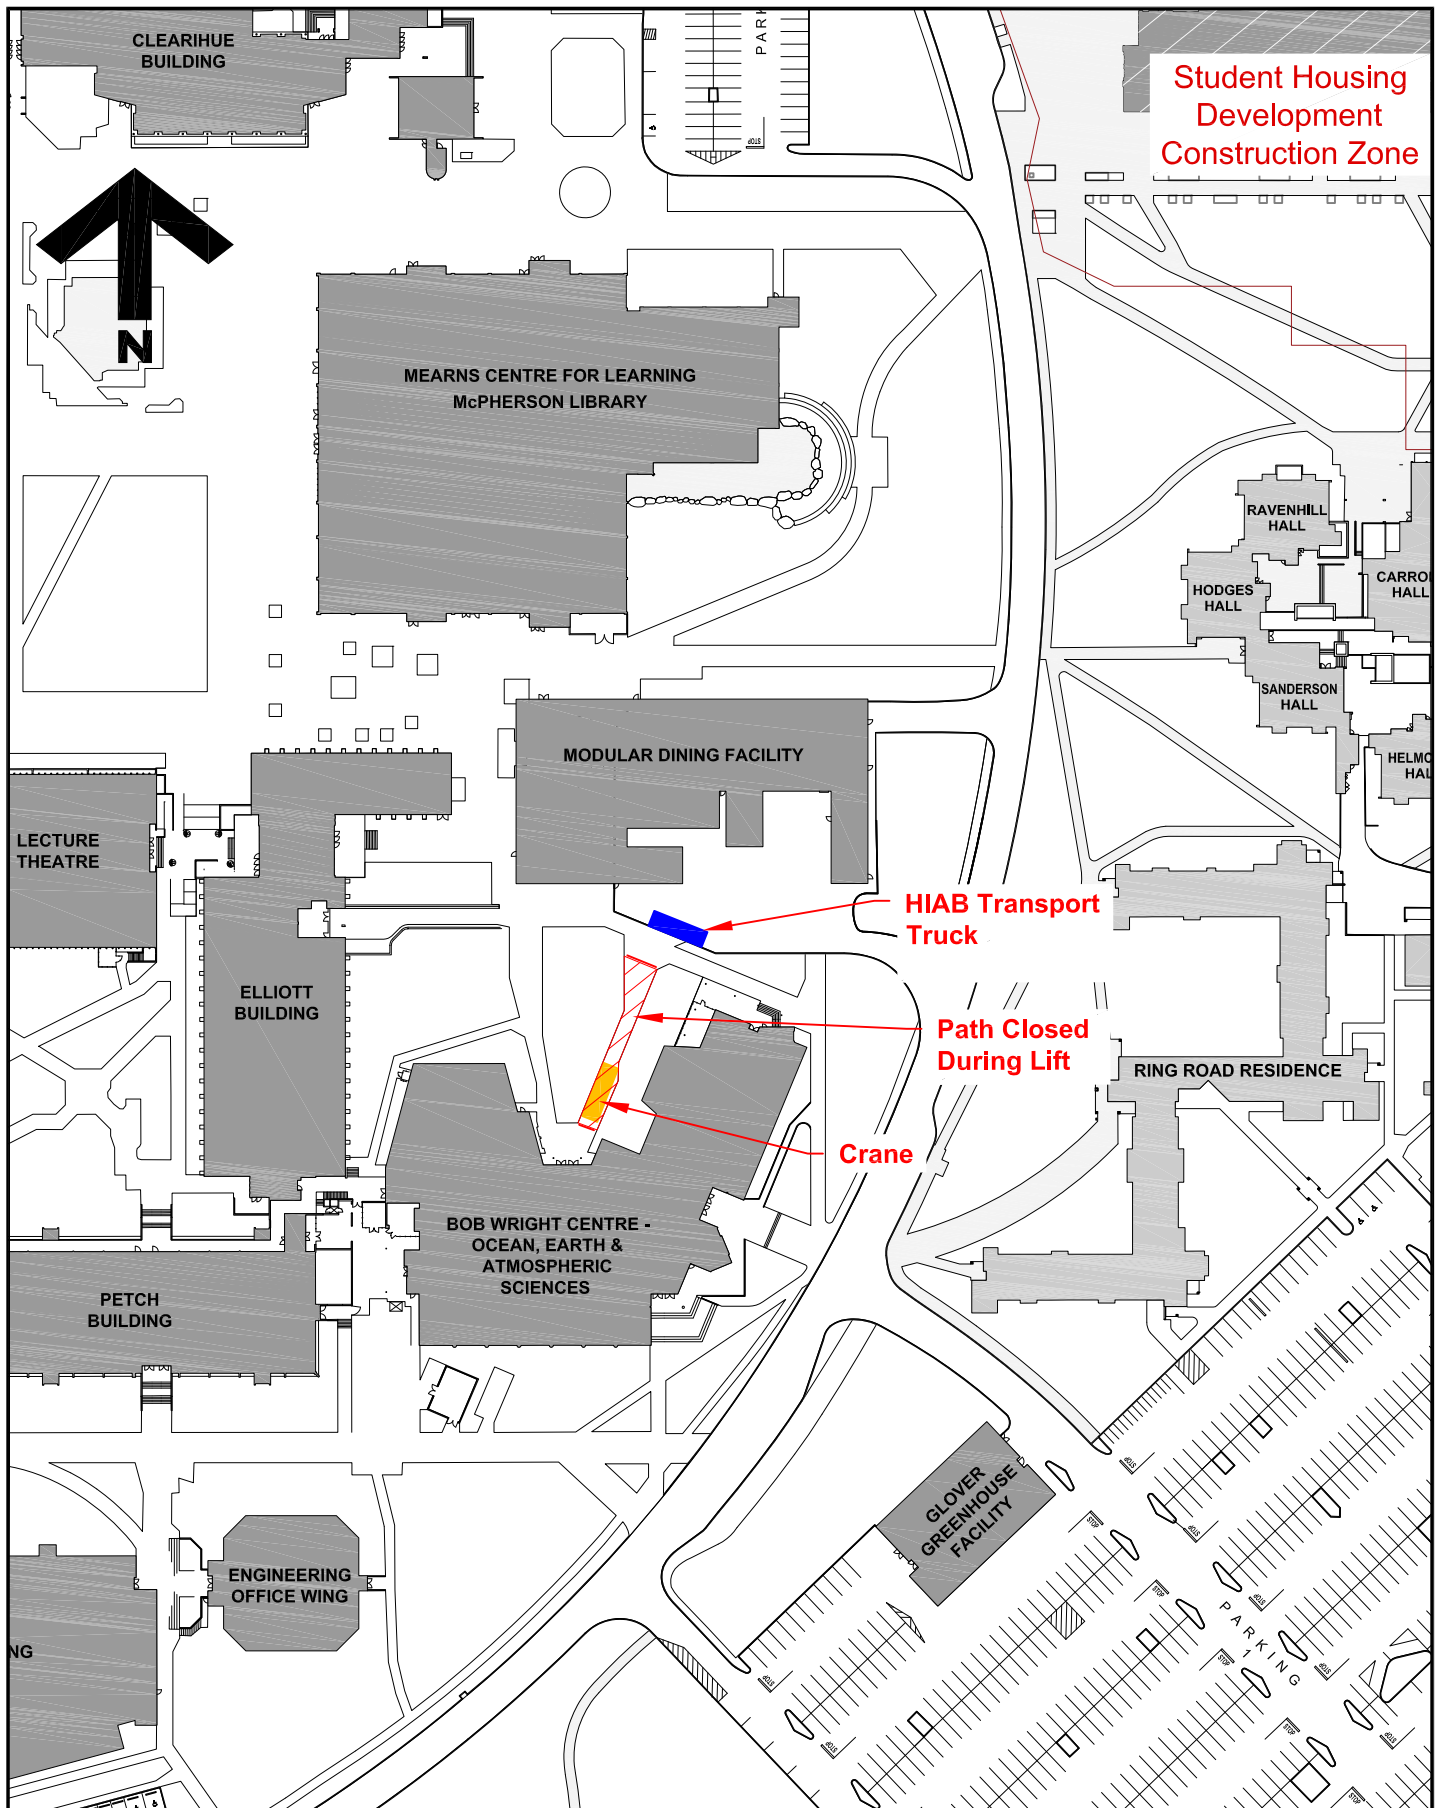

**University  
of Victoria**

Facilities Management

Notes:  
Work to occur  
Wednesday, July 20  
and  
Wednesday, July 27

Title:  
**BWC Chiller Compressors  
Existing Equipment Location**

Date: **7 July 2022**  
Scale: **1:1500**  
Drawn By: **JW**  
Project Number: **22-05520**  
Drawing No. **SK1**

