

## FACILITIES MANAGEMENT

Saunders Building

PO Box 1700 STN CSC Victoria BC V8W 2Y2 Canada

---

**Title:** Bob Wright Centre - Cooling Lift - Part One

**Location:** Bob Wright Centre (BWC)

**Description:** Facilities Management (FMGT) has advised of cooling concerns for the Bob Wright Centre in a previous project notice. FMGT requires two lifts on two separate days to lift the temporary equipment onto the roof of the BWC.

This lift will not affect the building cooling but will affect walkways as shown in the PDF attached.

Once the date is confirmed, a separate project notice will be sent out for the second lift.

We apologize for any inconvenience.


**Time frame:** Wednesday, July 20, 2022, 7:00am - 1:00pm

**FMGT contact:** Neel Chadda, Project Manager

**Email address:** [neelchad@uvic.ca](mailto:neelchad@uvic.ca)

**Phone:** 250-415-6982



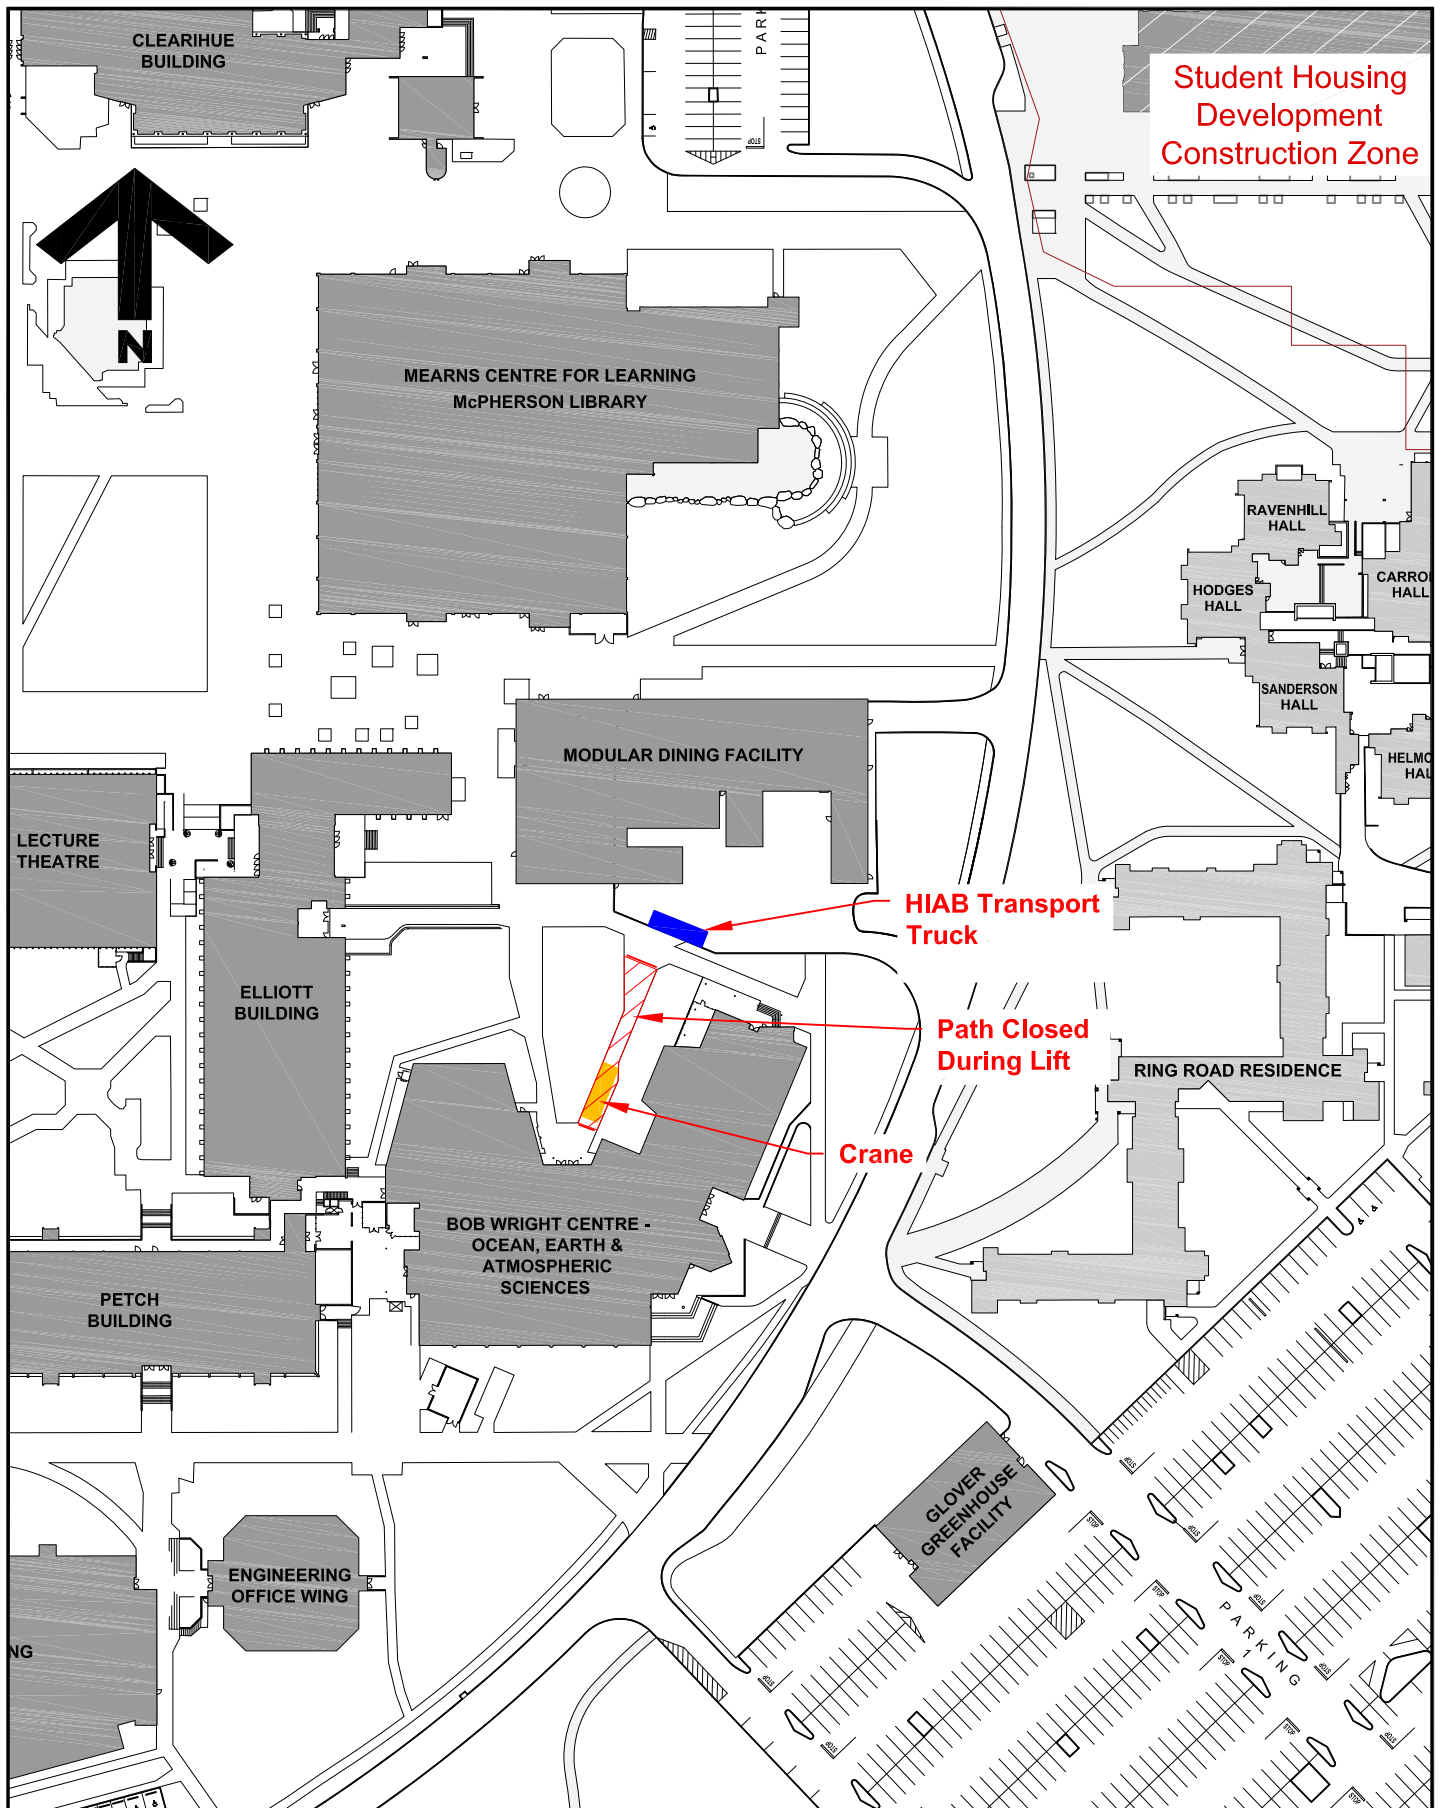


**University  
of Victoria**

Facilities Management

Notes:  
Work to Occur Approx.  
7 am -1 pm, Wednesday, July 20

Title:  
**BWC Chiller Compressors  
Existing Equipment Location**


Date: **6 July 2022**  
Scale: **1:1500**  
Drawn By: **JW**  
Project Number: **22-05520**  
Drawing No. **SK1**

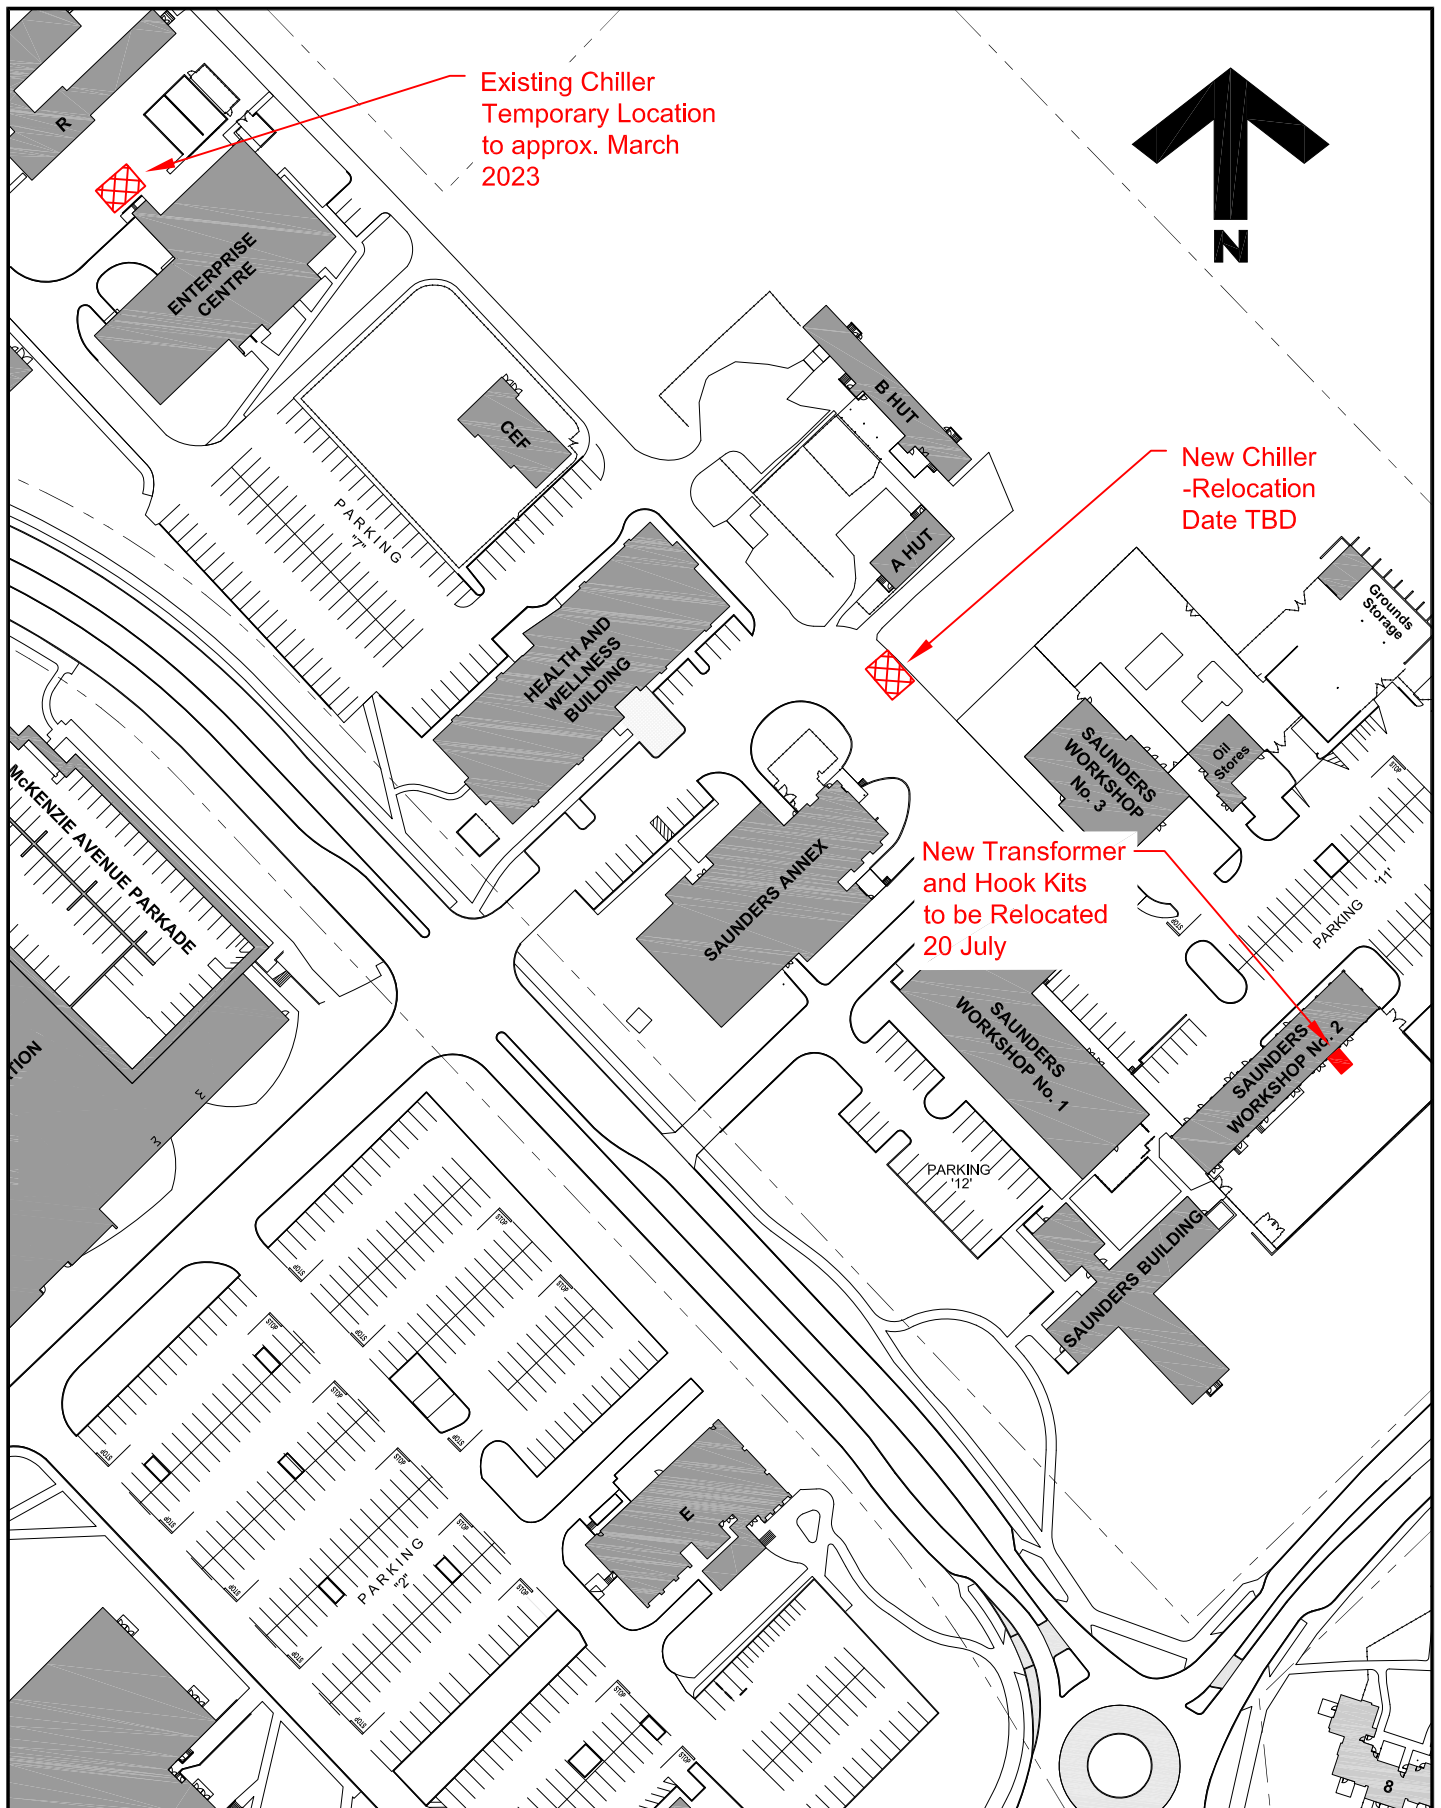

**University of Victoria**

Facilities Management

**Notes:**

-  Existing Chiller Temporary Location to approx. March 2023

**Title:**

**BWC Chiller Compressors Existing Equipment Location**

**Date:**

**6 July 2022**

**Scale:**

**1:1500**

**Drawn By:**

**JW**

**Project Number:**

**22-05520**

**Drawing No.**

**SK2**