



FACILITIES MANAGEMENT

Saunders Building

PO Box 1700 STN CSC Victoria BC V8W 2Y2 Canada

Title:	Continuing Studies Building – Combine Classrooms
Locations:	Continuing Studies Building Room 118, 122, 142, 146
Description:	<p>Facilities Management is working with Aral Construction on the removal of the wall separating classrooms 118 and 122 and the wall between classrooms 142 and 146 to accommodate larger classrooms.</p> <p>There will be increased noise levels during this work. We apologize for any inconvenience this may cause.</p>
Time frame:	July 21, 2022 through August 19, 2022
FMGT contact:	Terry Moen, Project Manager
Email address:	tmoen@uvic.ca
Phone:	250-721-7620



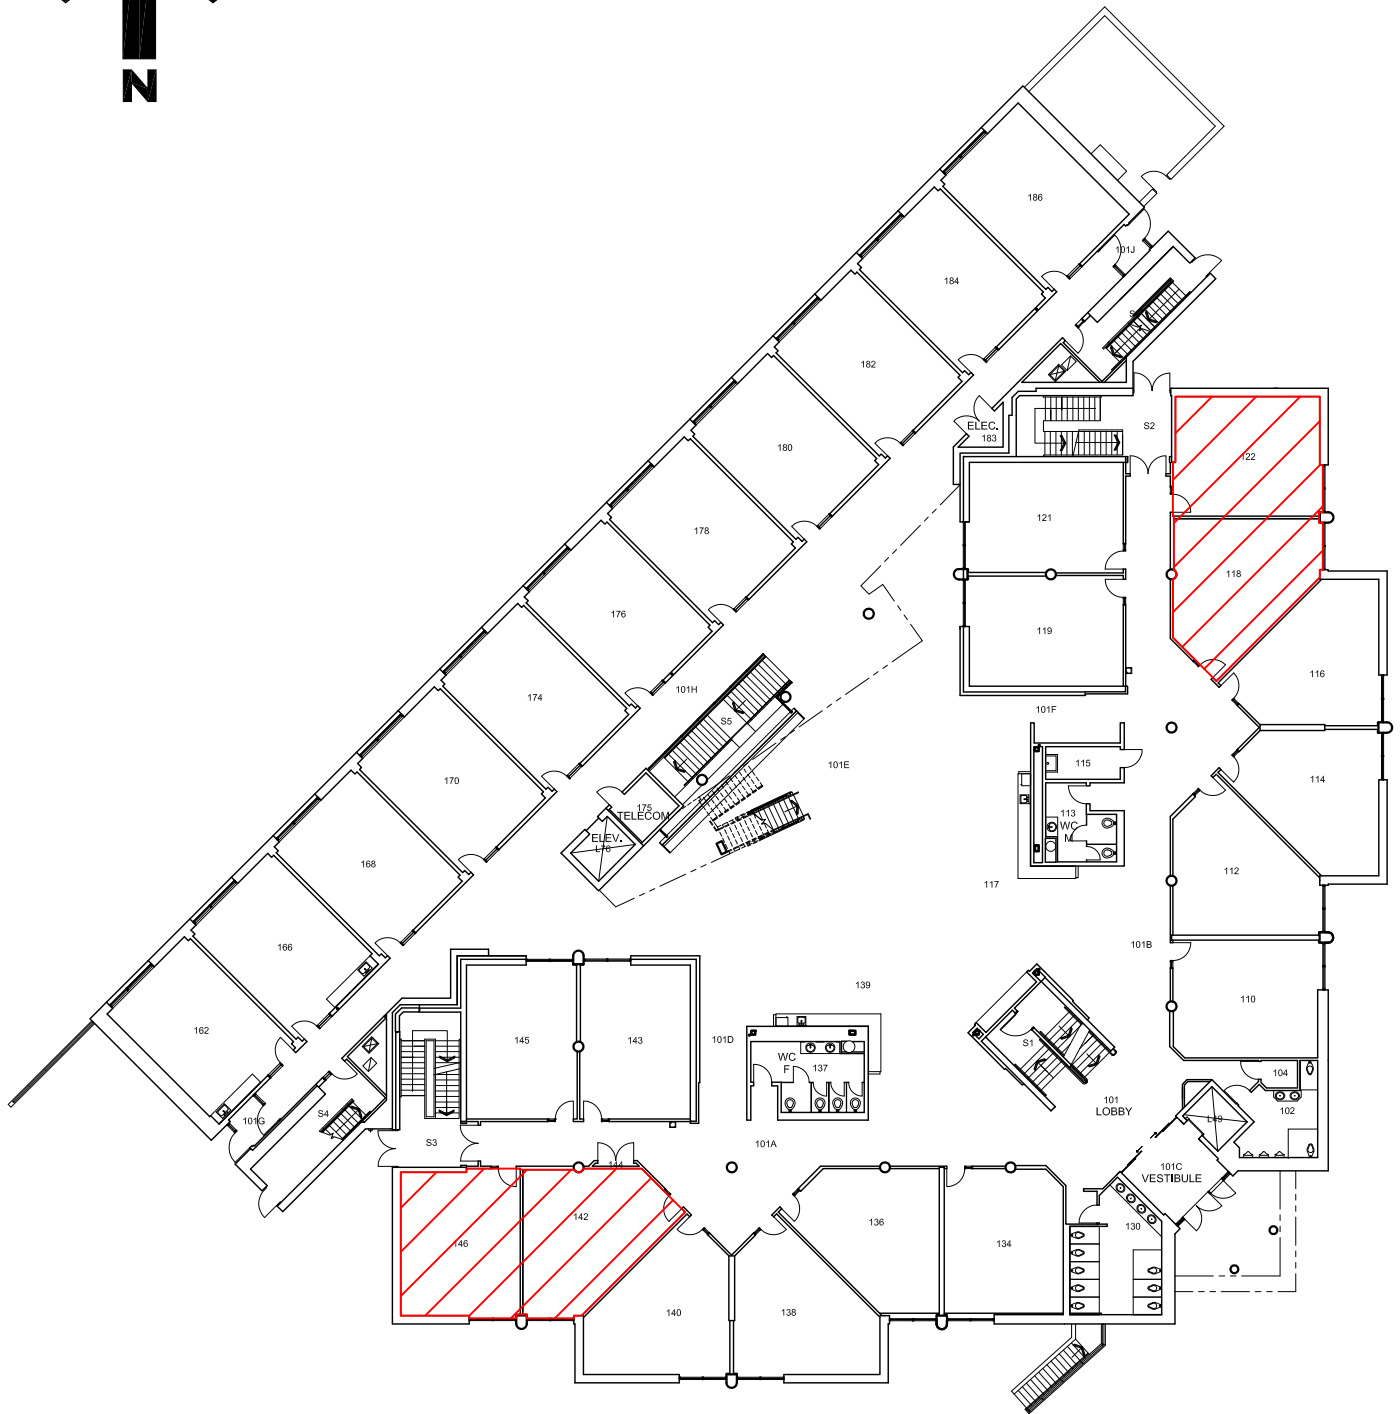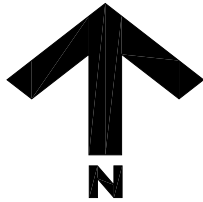


**University
of Victoria**

Facilities Management

Notes:

 Area of Work

Title:

**Continuing Studies Building
Level 1 Renovations
Areas of Work**

Date:

21 July 2022

Scale:

NTS

Drawn By:

JW

Project Number:

21-05269

Drawing No.

SK1