


## FACILITIES MANAGEMENT

Saunders Building

PO Box 1700 STN CSC Victoria BC V8W 2Y2 Canada

---

<b>Title:</b>	Jamie Cassels Centre – New Flag Pole Installation
<b>Location:</b>	Jamie Cassels Centre (JCC) – North entrance lawn, near Ring Road
<b>Description:</b>	<p>Facilities Management is working with Kinetic Construction Ltd. on the installation of a concrete base and a new flag pole on the North lawn at the JCC.</p> <p>The sidewalks will be closed while excavation equipment is on site. Please respect the directions of construction signage during this activity.</p> <p>There will be increased noise levels periodically during this work. We apologize for any inconvenience this may cause.</p>
<b>Time frame:</b>	August 15, 2022, through September 2, 2022
<b>FMGT contact:</b>	Tristan Lowenberger, Project Manager
<b>Email address:</b>	<a href="mailto:tristanlowenberger@uvic.ca">tristanlowenberger@uvic.ca</a>
<b>Phone:</b>	250-661-0599

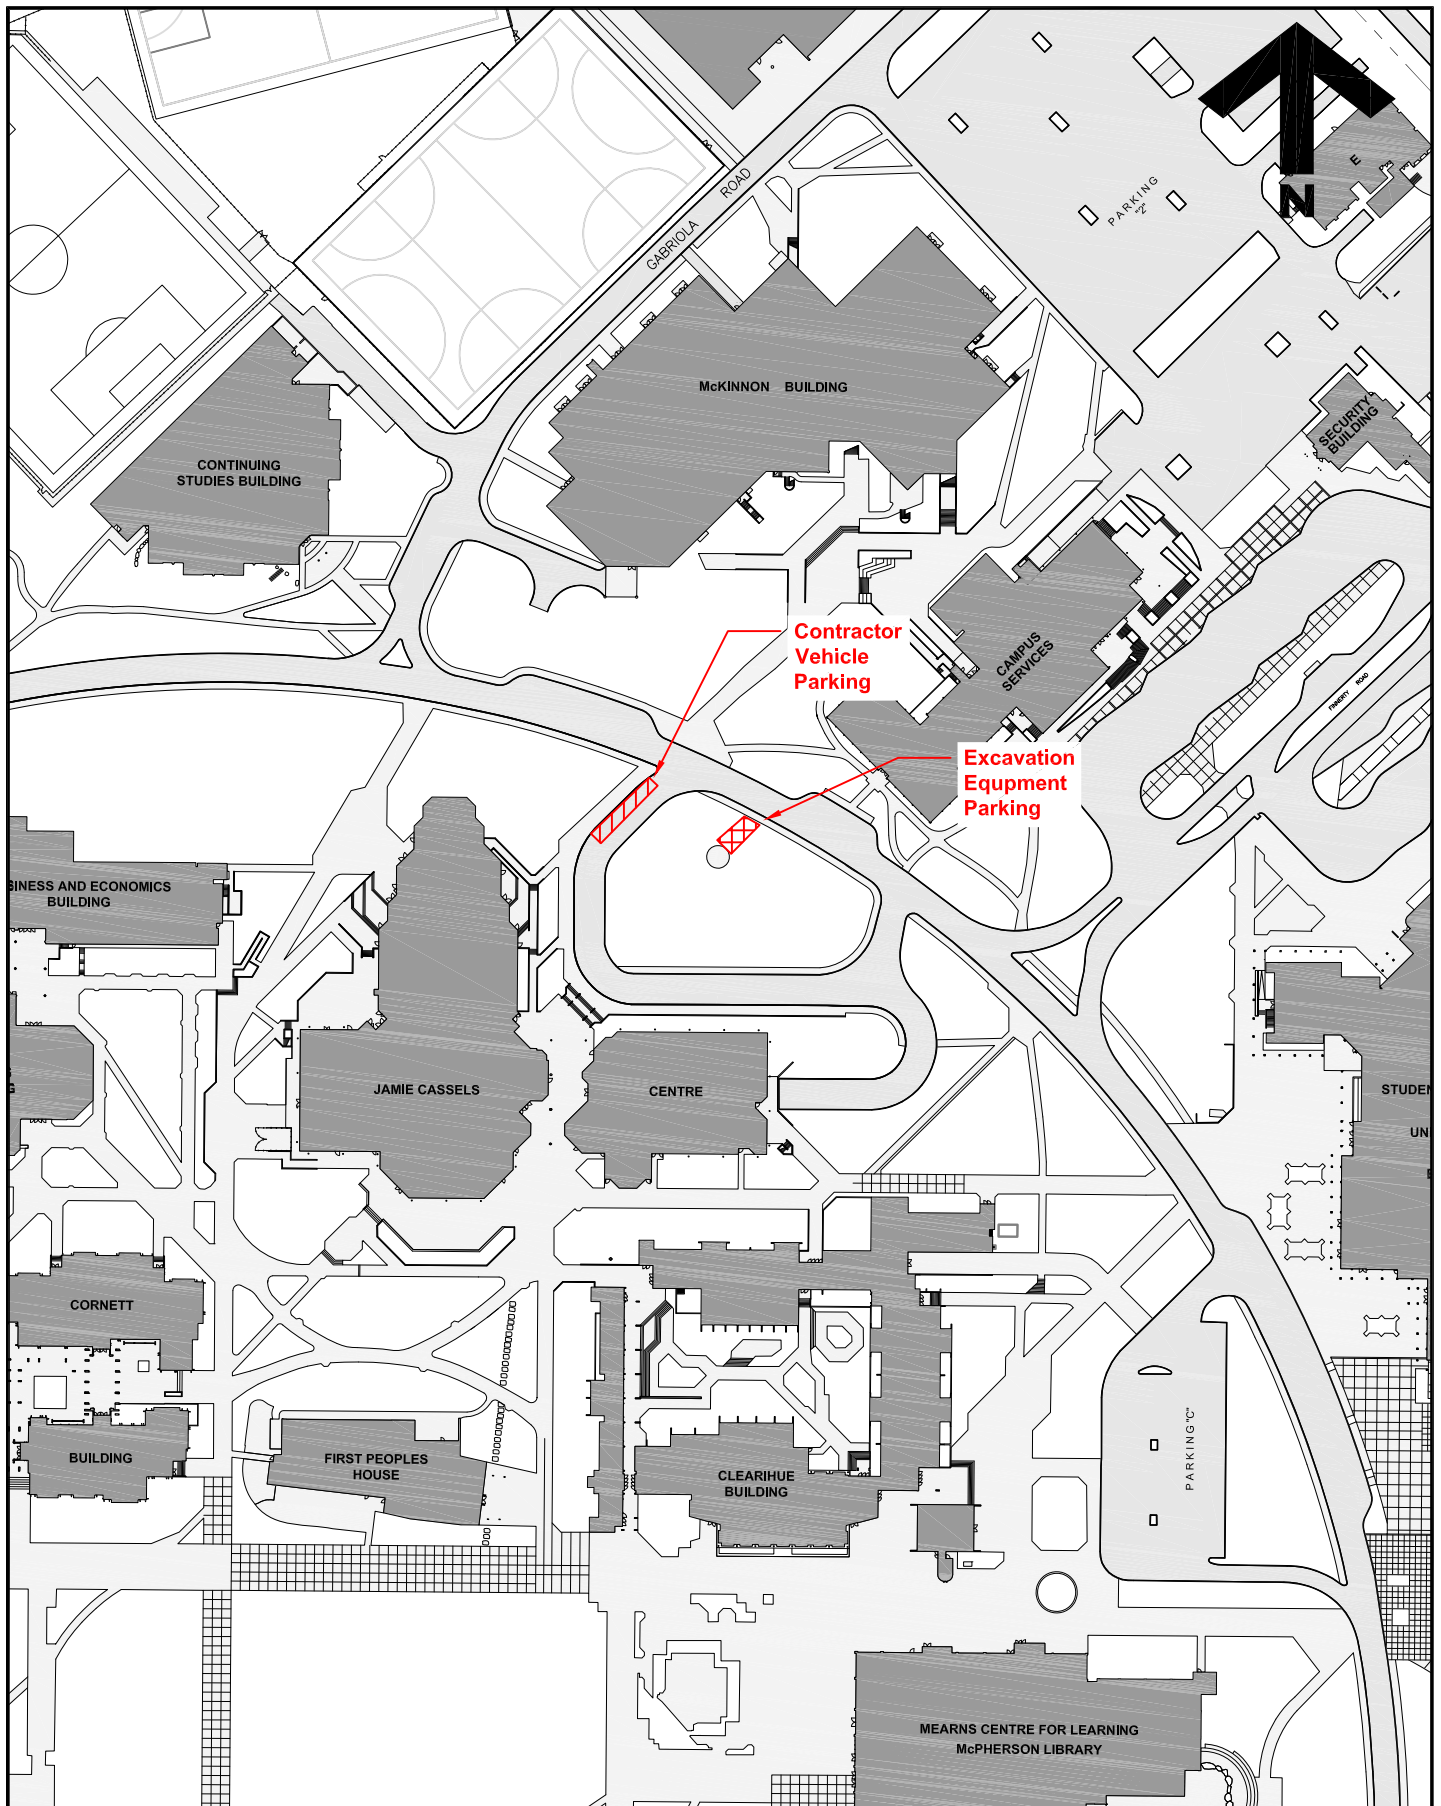

**University  
of Victoria**

Facilities Management

Notes:

Title:  
**Jamie Cassels Centre  
Flagpole Installation  
Project Notice**

Date: **20 July 2022**  
 Scale: **1:2000**  
 Drawn By: **JW**  
 Project Number: **F05366**  
 Drawing No. **SK1**