





FACILITIES MANAGEMENT

Saunders Building

PO Box 1700 STN CSC Victoria BC V8W 2Y2 Canada

Title:	Engineering Expansion - Selective Excavation & Fire Lane Closure
Location:	Engineering / Computer Science (ECS) West Fire Lane – see attached location
Description:	<p>Facilities Management and Gye & Associates will be conducting selective excavation on and around the fire lane west of the ECS building.</p> <p>We apologize for any inconvenience.</p>
Time frame:	Wednesday, August 31 - Friday, September 2, 2022
FMGT contact:	Adam Gerber, Project Manager
Email address:	apgerber@uvic.ca
Phone:	250-213-2055

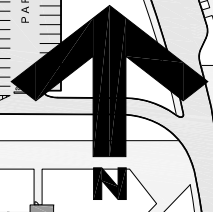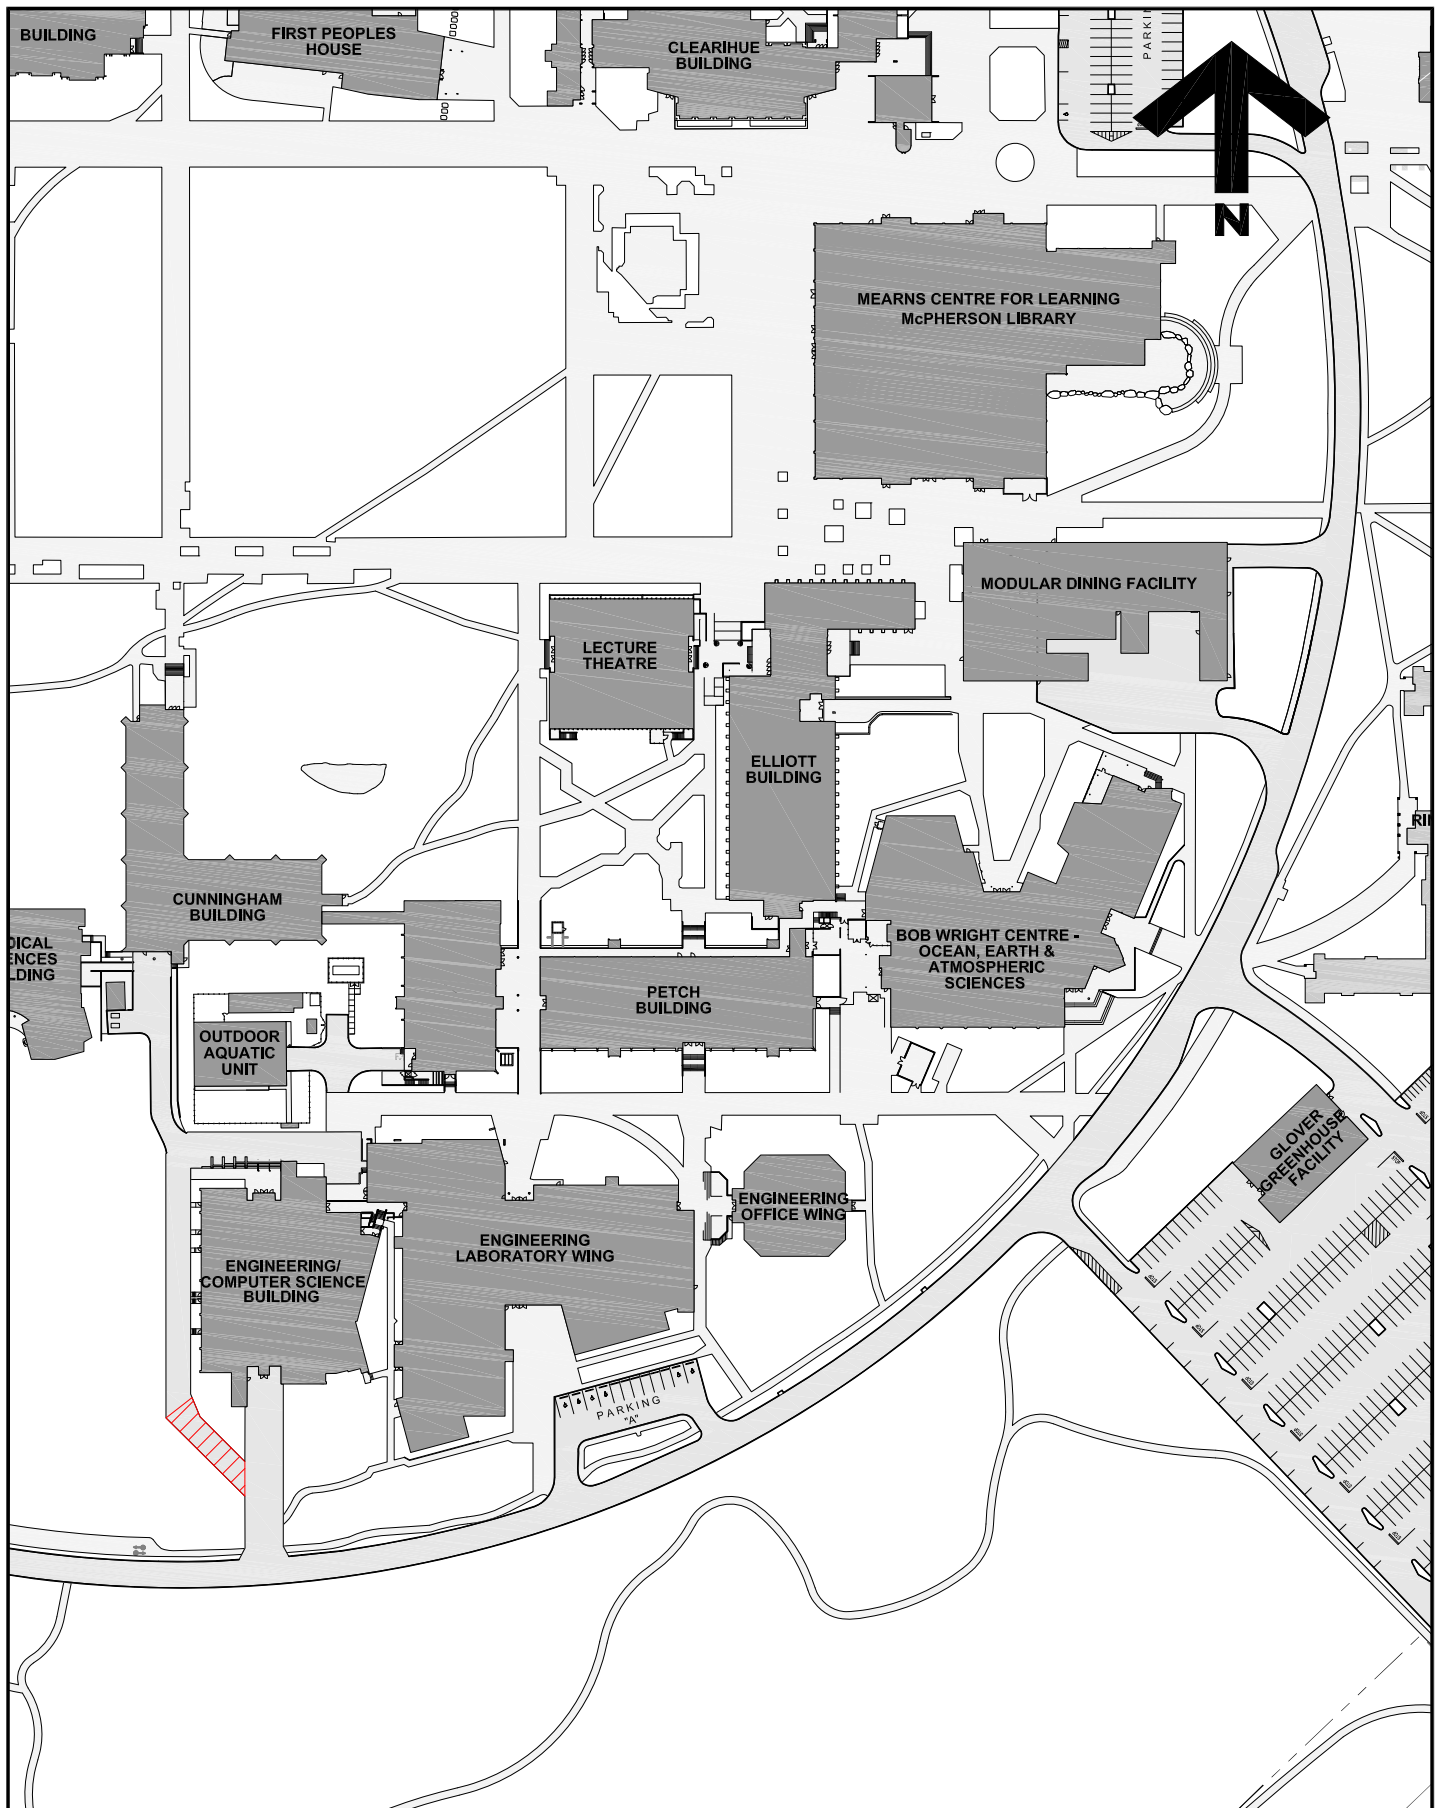

University of Victoria

Facilities Management

Notes:



Route Closed
Wednesday, Aug 31
8 a.m. - 4:30 p.m.

Title:

**Engineering Expansion
Selective Excavation
Road Closure**

Date:

24 August 2022

Scale:

1:1500

Drawn By:

JW

Project Number:

19-04057

Drawing No.

SK1