


FACILITIES MANAGEMENT

Saunders Building

PO Box 1700 STN CSC Victoria BC V8W 2Y2 Canada

Title:	District Energy Plant - Bird Strike Window Film Pilot
Location:	District Energy Plant and adjacent parking lot #6
Description:	<p>Facilities Management and Sun Shade Film Systems will be commencing window film installation to the District Energy Plant. Disruptions to the adjacent parking lot #6 and building perimeter sidewalk closures will occur.</p> <p>Pylons and barricades will be in place. Please exercise caution when travelling through Lot #6. See attached sketch for closure location.</p> <p>The closure is scheduled from Monday, September 12, 2022, to Friday September 23, 2022.</p> <p>We apologize for any inconvenience.</p>
Time frame:	Monday September 12, 2022, to Friday September 23, 2022
FMGT contact:	Fabiola Inga, Project Manager
Email address:	fabiolainga@uvic.ca
Phone:	250-415-7346

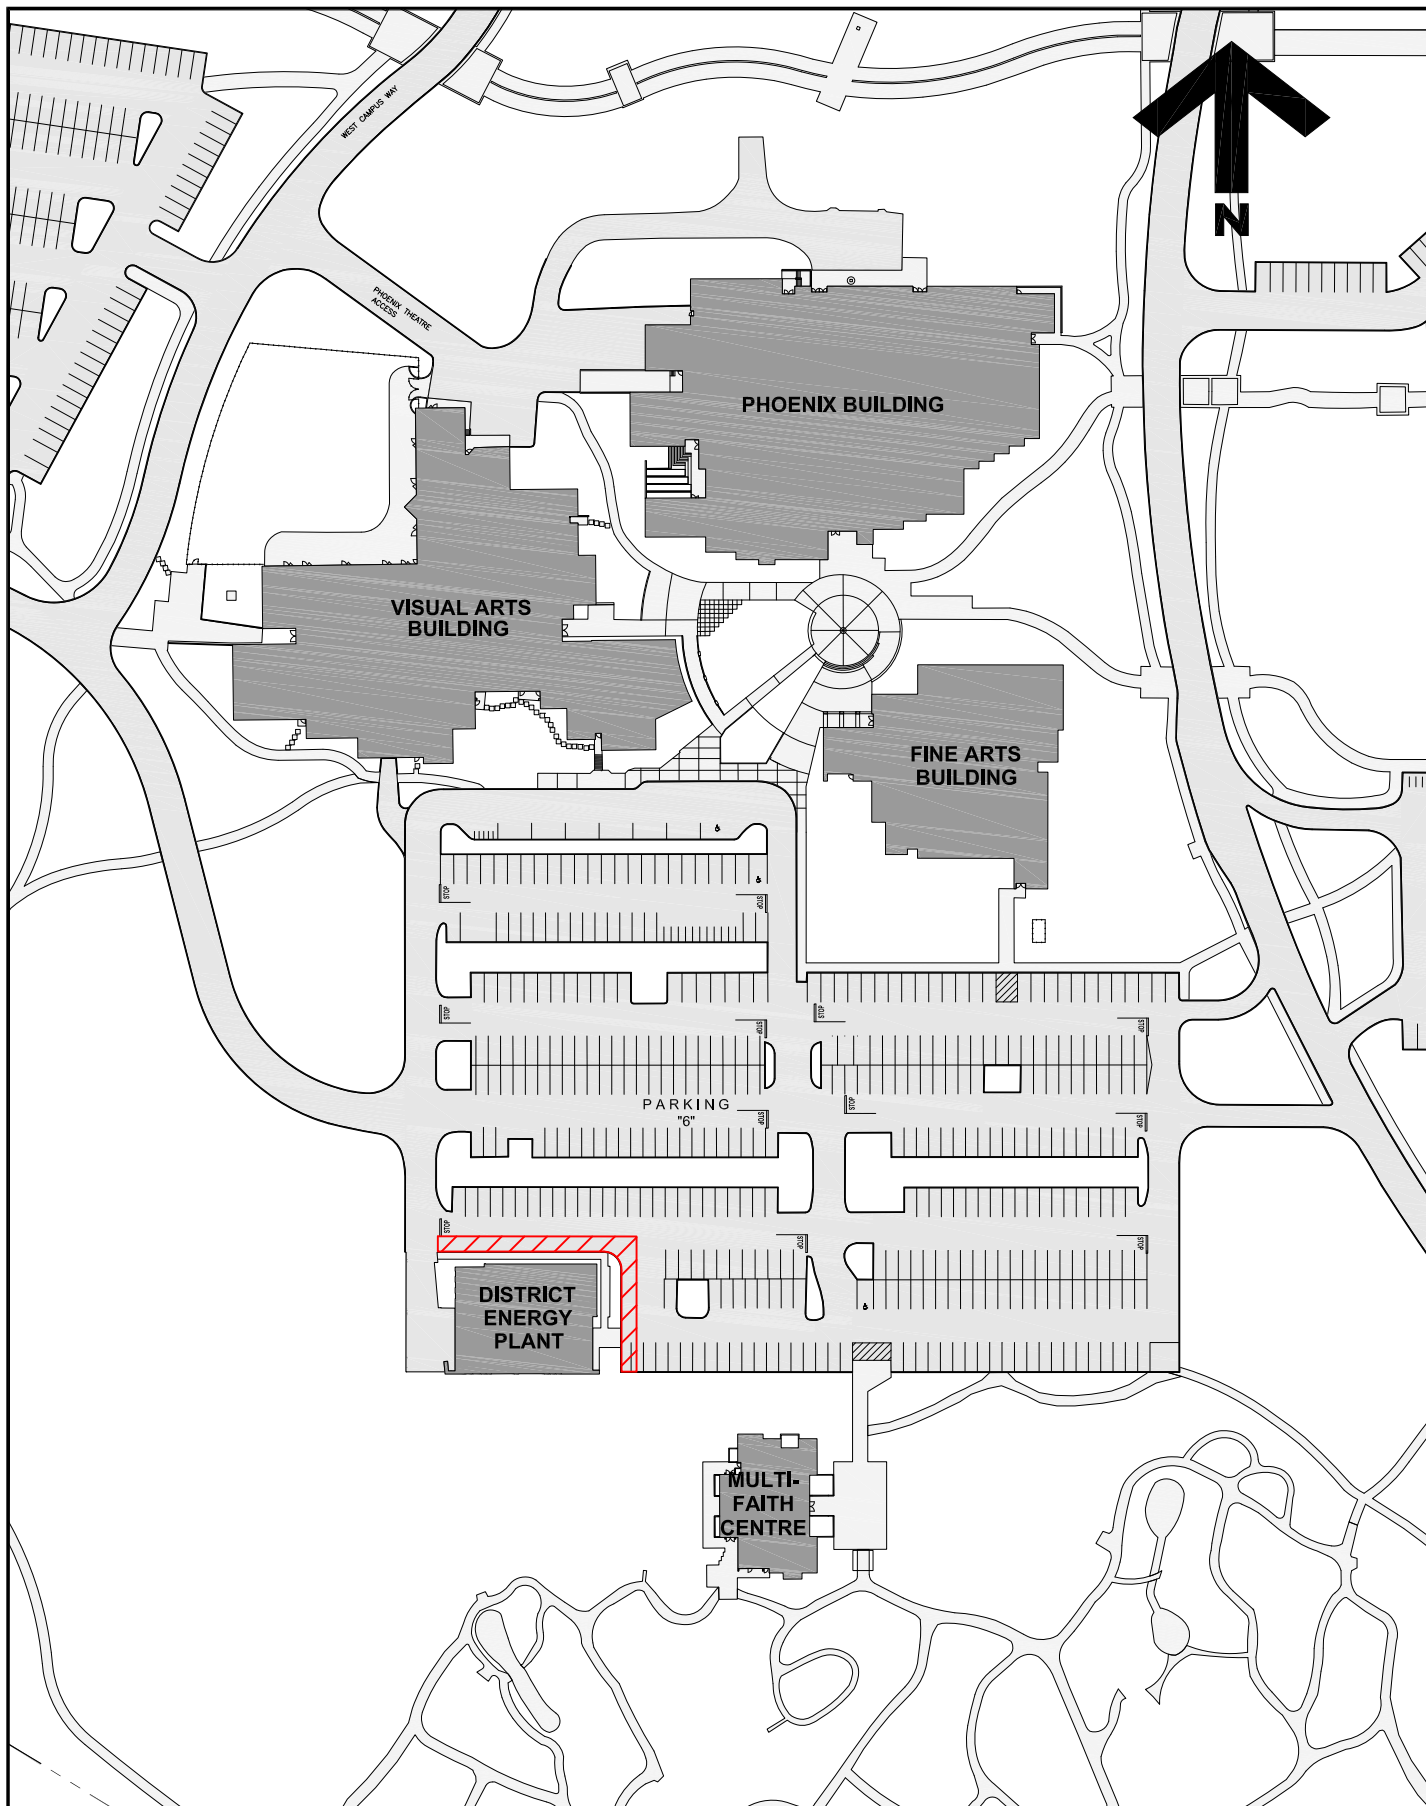

**University
of Victoria**

Facilities Management

Notes:

 Road Closure
During Installation

Title:

**District Energy Plan
Window Film Installation
Lot 6 Restricted Access**

Date: **2 September 2022**

Scale: **1:1500**

Drawn By: **JW**

Project Number: **F05594**

Drawing No. **SK1**