


FACILITIES MANAGEMENT

Saunders Building

PO Box 1700 STN CSC Victoria BC V8W 2Y2 Canada

| | |
|-----------------------|--|
| Title: | Biology Lab Level 2 Upgrade Cunningham Room 264 |
| Location: | Cunningham (CUN) Room 264 |
| Description: | Facilities Management and Aral Construction are advising of a waste bin potentially containing hazardous materials to be located at the rear entrance of the Cunningham Building (map attached) for approximately two weeks. |
| Time frame: | Tuesday, September 13 to Tuesday, September 27, 2022 |
| FMGT contact: | Tim Burchill, Project Manager |
| Email address: | tburchill@uvic.ca |
| Phone: | 250-661-5587 |



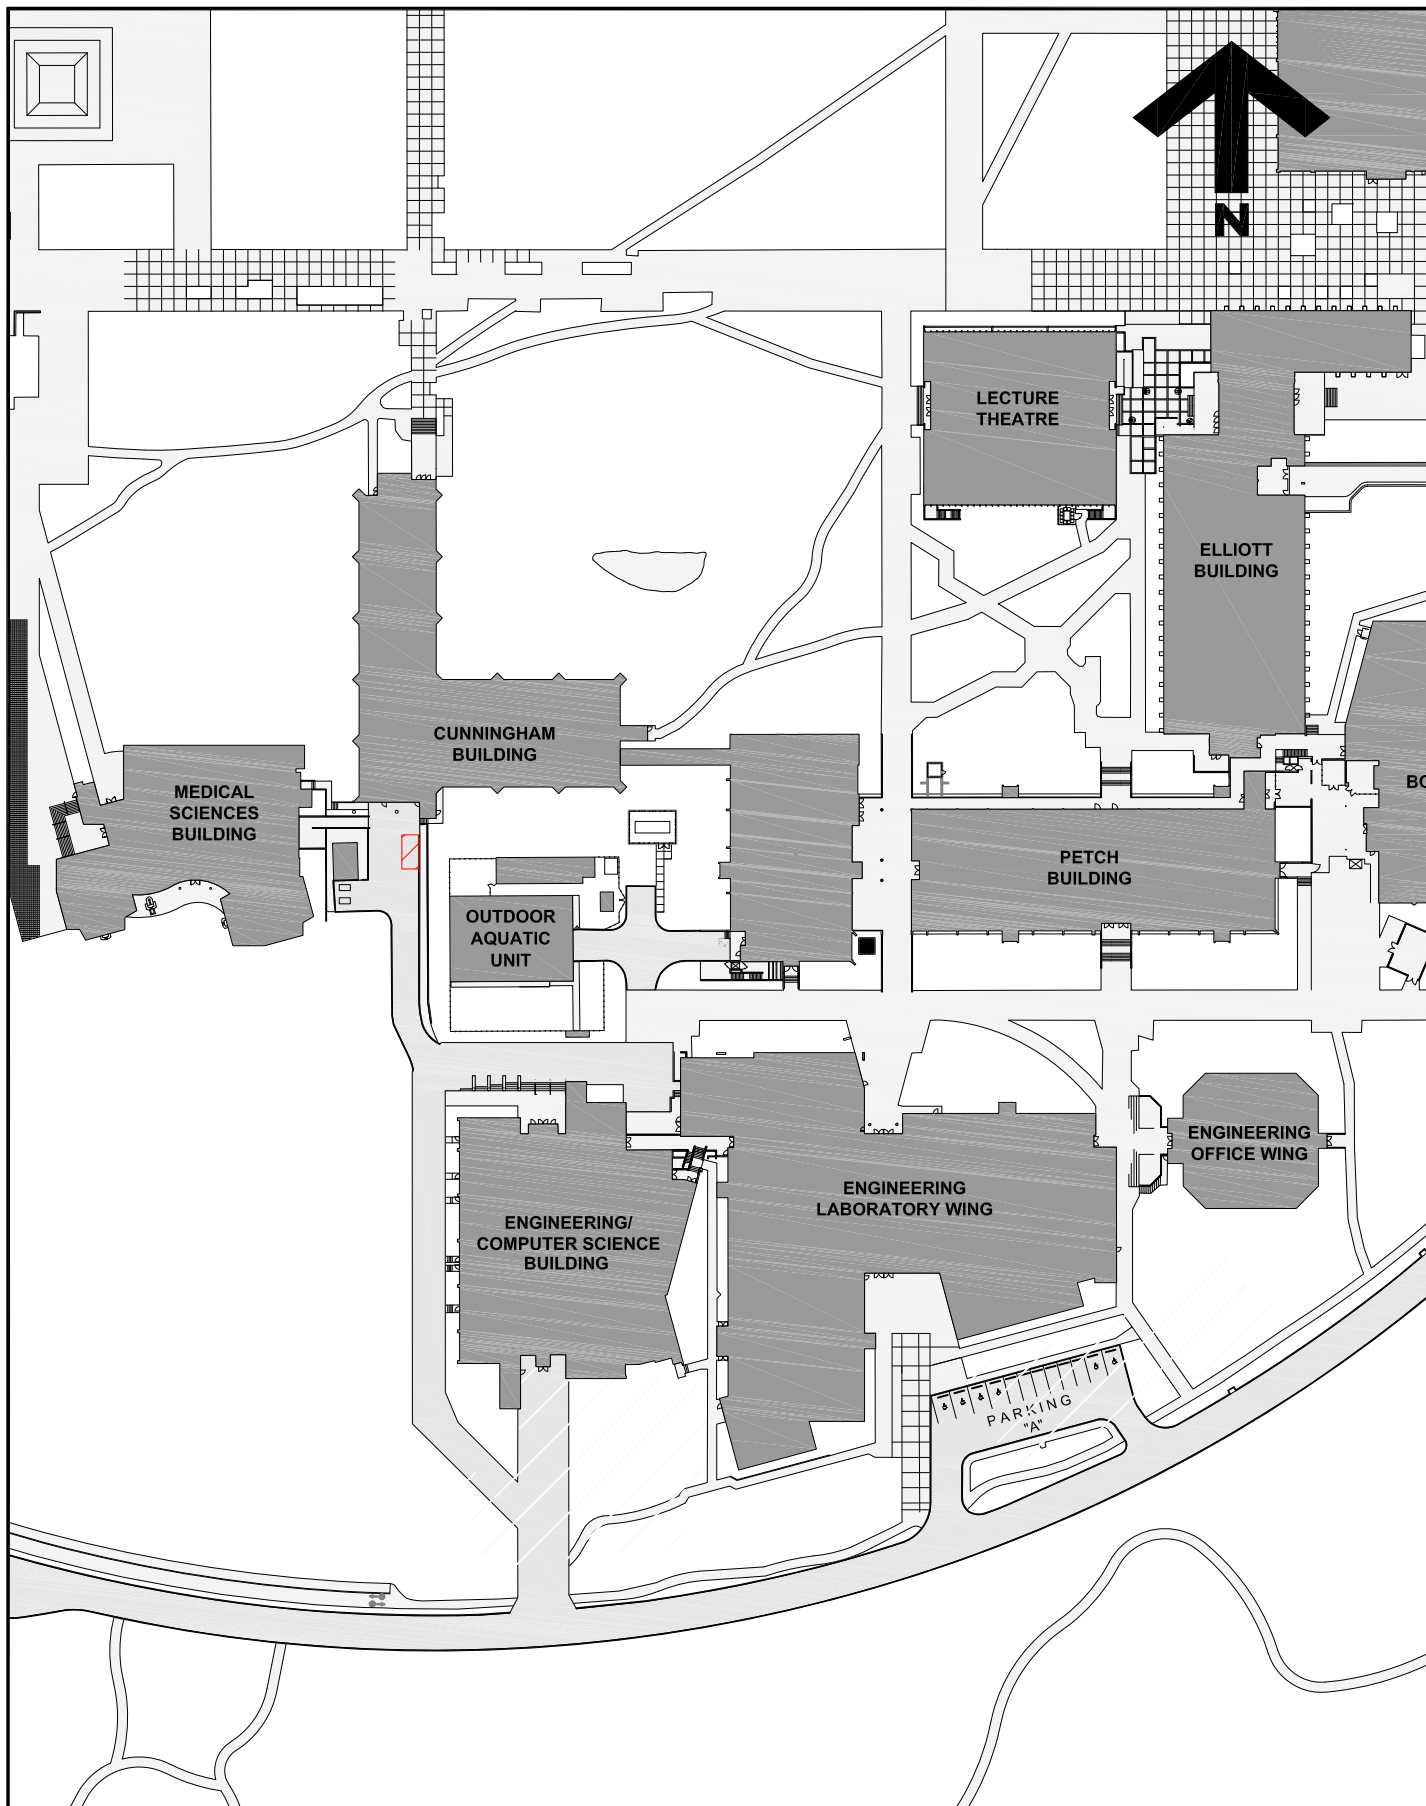

**University
of Victoria**

Facilities Management

Notes:

 **Bin Location**

Bin Delivery date:
13 September, 2022.
Estimated Duration:
2 Weeks (pick-up on 27 Sept.)

Title:

**Cunningham Building
CUN 264 BLS2 Upgrade
Bin Location**

Date: **9 September 2022**

Scale: **1:1500**

Drawn By: **JW**

Project Number: **21-04923**

Drawing No. **SK1**