


FACILITIES MANAGEMENT

Saunders Building


PO Box 1700 STN CSC Victoria BC V8W 2Y2 Canada

Title:	Fraser Law Building – Fraser Renewals
Location:	Fraser Building
Description:	<p>As part of the Fraser Law Building Renewals Project, Facilities Management and Low Hammond Rowe Architects (LHRA) will be performing a field survey of existing mechanical conditions in the areas shown on the attached plans.</p> <p>A representative from LHRA will be lifting ceiling tiles, and taking photos and measurements with procedures for dust control in place.</p>
Time frame:	Friday, September 30, 2022 - 7:00am - 5:00pm approximately
FMGT contact:	John Tierney, Project Manager
Email address:	johntierney@uvic.ca
Phone:	250-721-7767

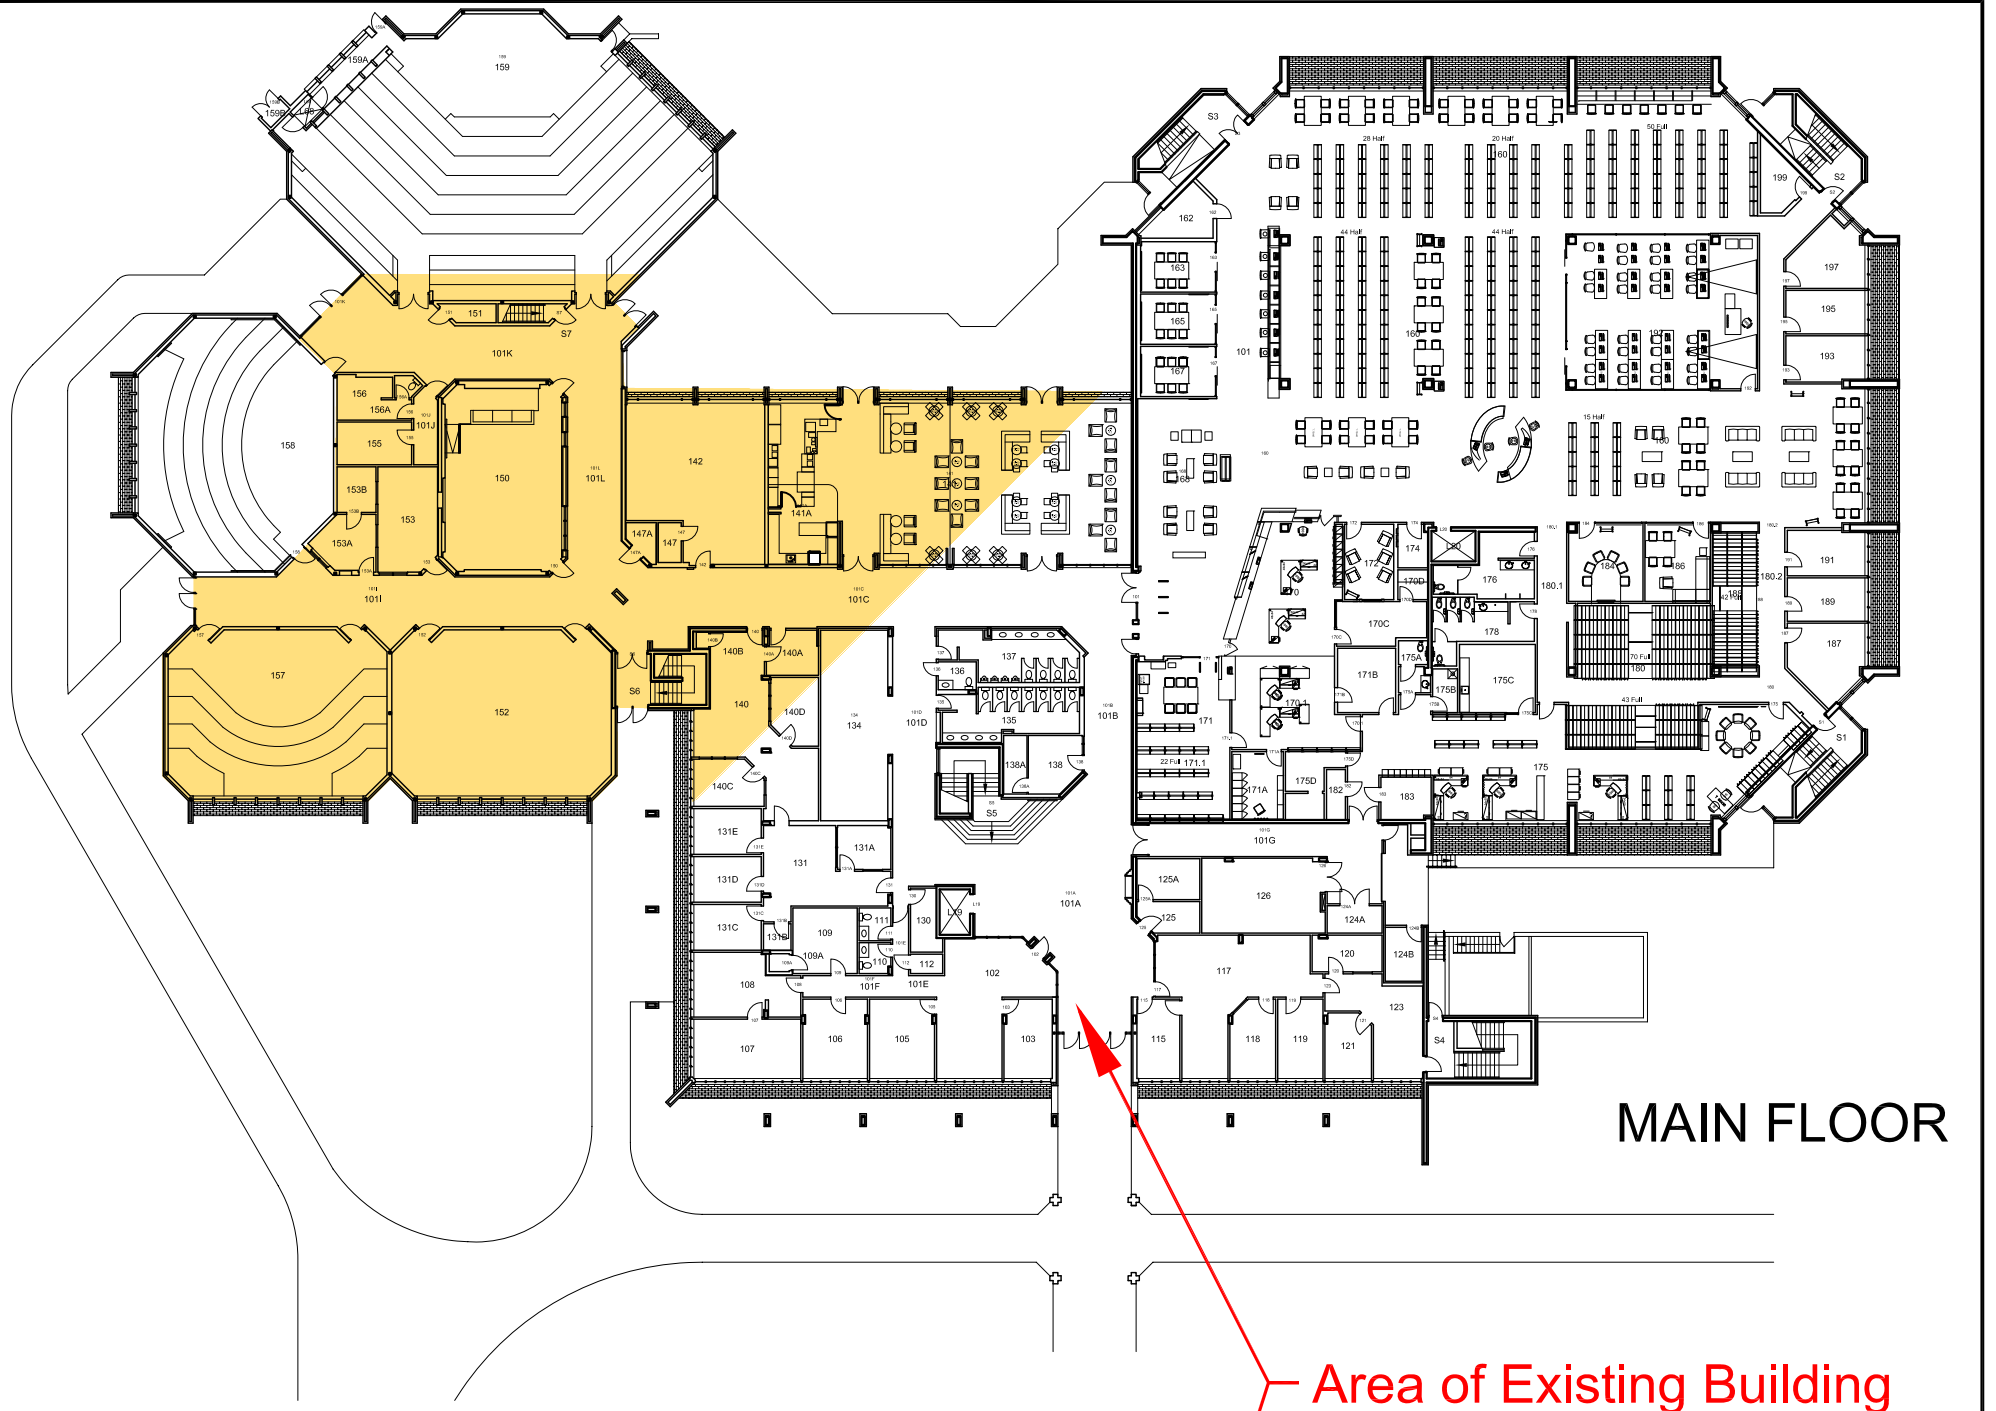

MAIN FLOOR

Area of Existing Building Condition Inspection Friday, September 30th

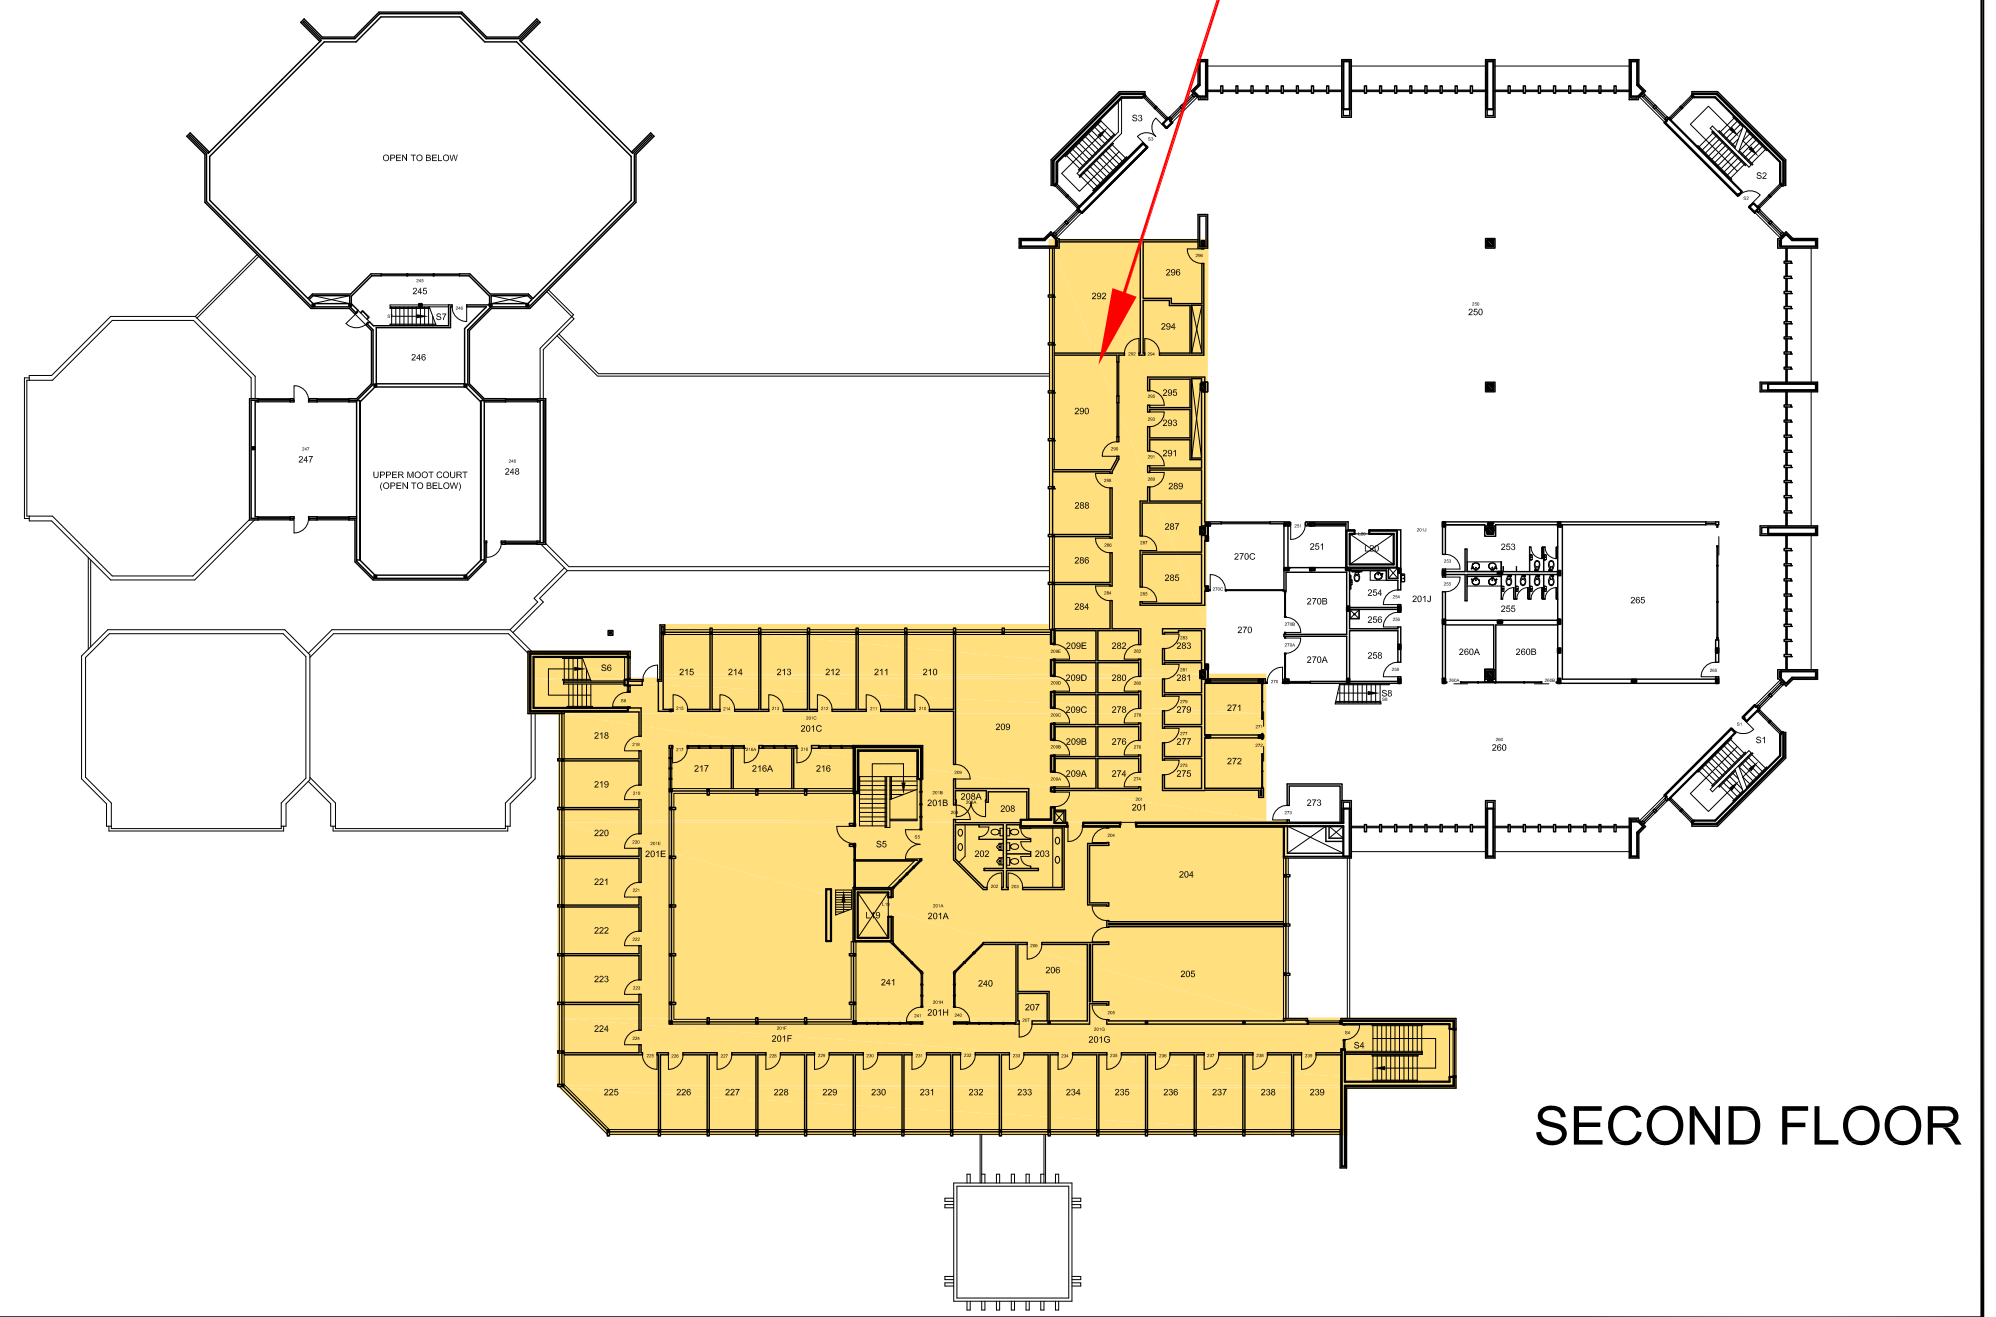

SECOND FLOOR

<p>Notes:</p>	<p>This drawing is for reference only. All site dimensions and conditions must be field-verified and reflected in all drawings submitted to UVic. The UVic title block is for FMGT use only. Modifications made to this document must be represented by the modifiers own title block. Any discrepancies found in UVic drawings must be communicated to UVic FMGT Project Manager assigned to the Project.</p>	 <p>University of Victoria Facilities Management</p>	<p>Title: Fraser Building Existing Condition Inspection Areas Included</p>	<p>Date: Sept 28, 2022 Scale: NTS Drawn By: djp Project Number: 20-04526 Drawing No.</p>
---------------	--	--	--	--