


FACILITIES MANAGEMENT

Saunders Building

PO Box 1700 STN CSC Victoria BC V8W 2Y2 Canada

Title:	Student Housing and Dining (SHD) – Modular Dining Facility Decommissioning
Location:	MODs – Parking Lot B (see attached sketch)
Description:	Facilities Management and EDK will commence the decommissioning of the Modular Dining Facility and removing all trailers and support blocks from Parking Lot B.
Time frame:	Monday, October 3, 2022 to October 31, 2022
FMGT contact:	Tim Burchill, Project Manager
Secondary contact:	David Hill, Senior Project Manager
Email address:	tburchill@uvic.ca david.hill@colliersprojectleaders.com
Phone:	Tim Burchill: 250-661-5587 David Hill: 250-580-4939

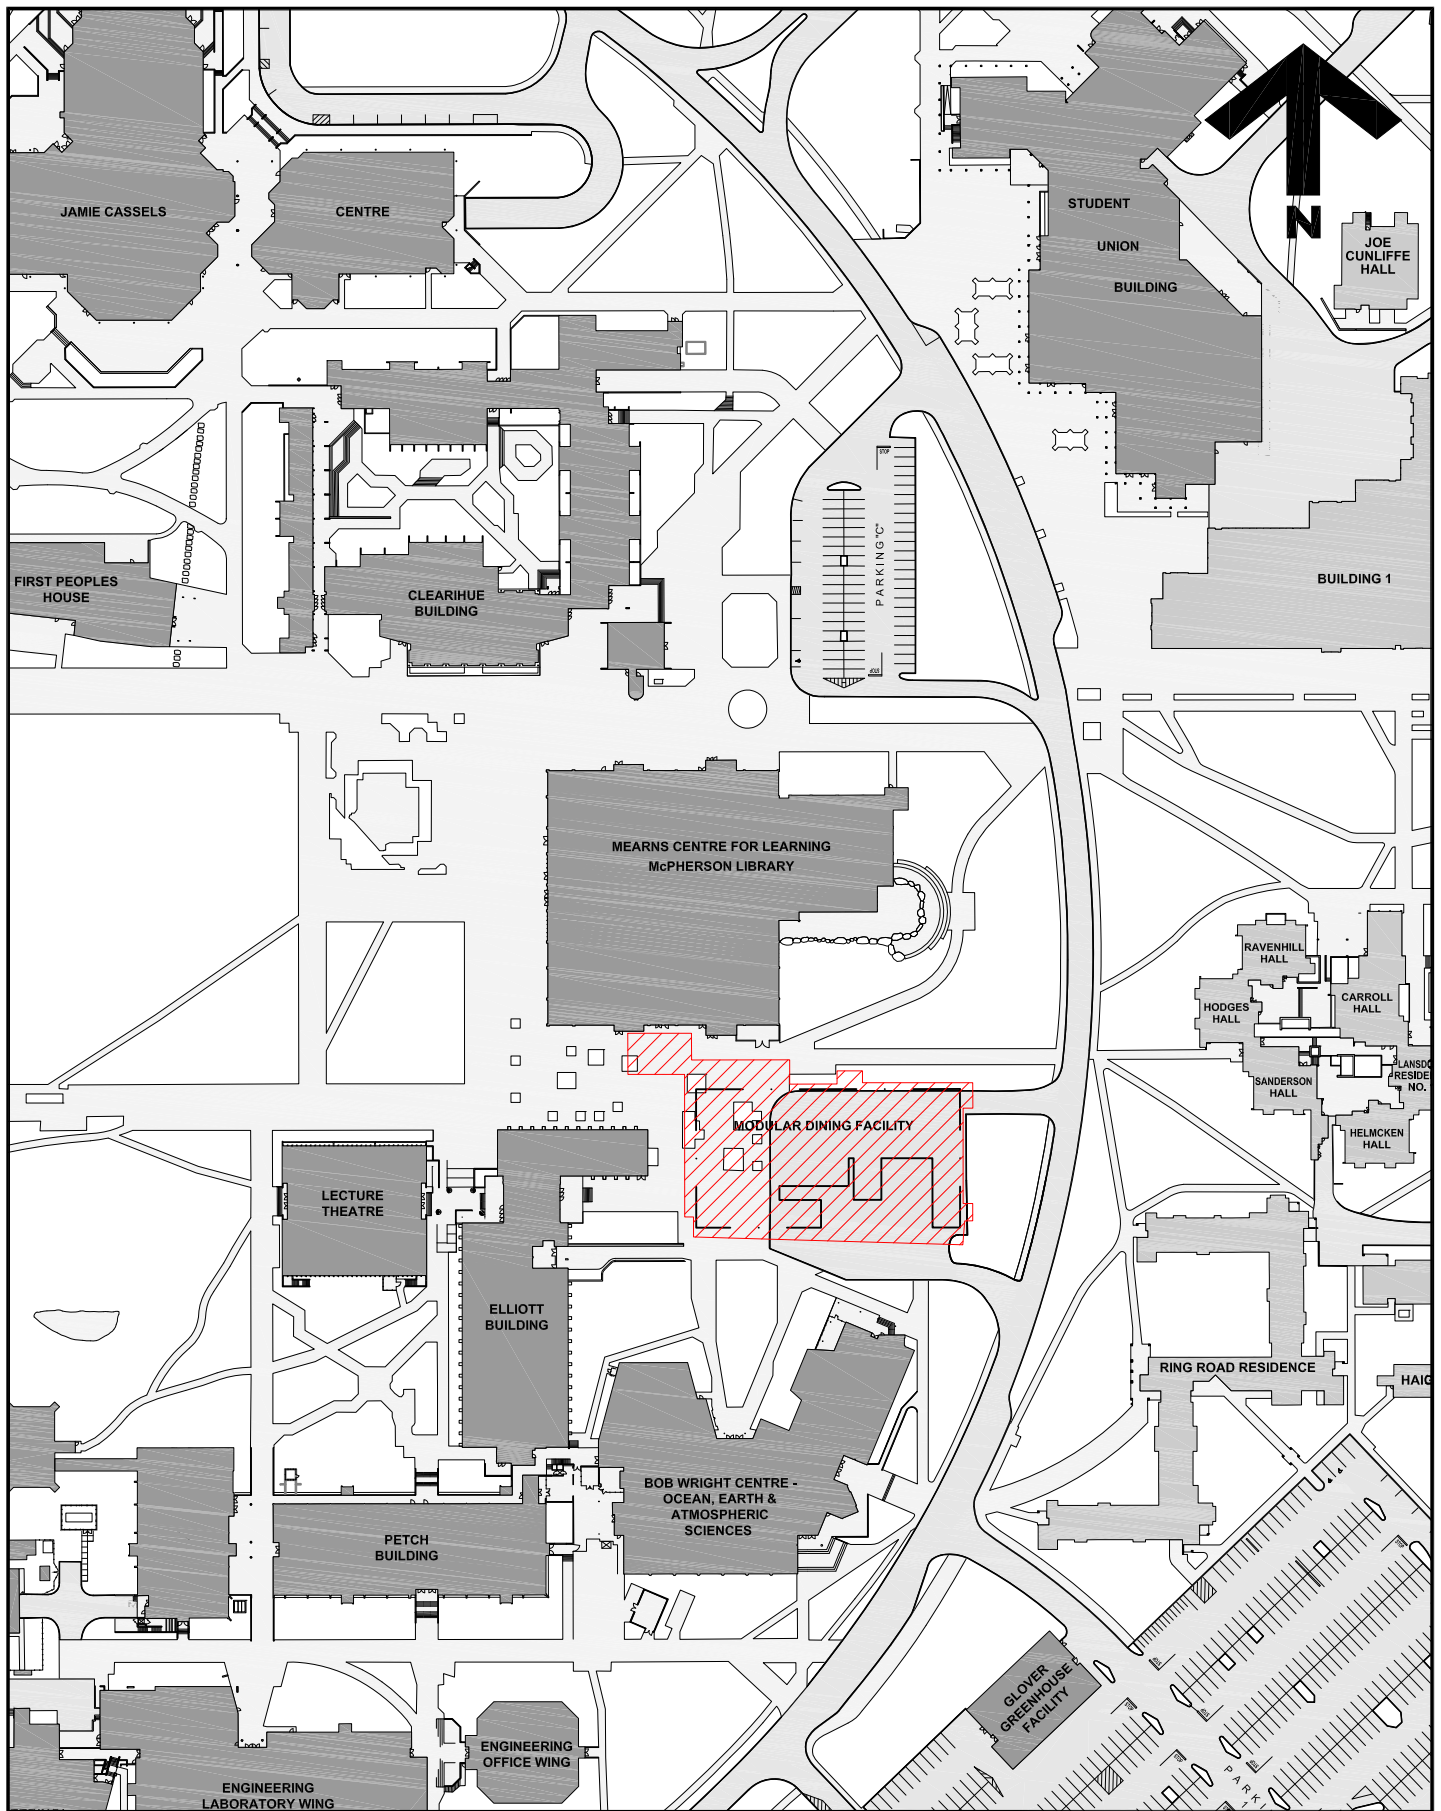

**University
of Victoria**

Facilities Management

Notes:

 Fenced Work Area

Title:

**Modular Dining Facility
Decommissioning
Area of Work**

Date: **29 September 2022**

Scale: **1:2000**

Drawn By: **JW**

Project Number: **16-02265**

Drawing No. **SK1**