


FACILITIES MANAGEMENT

Saunders Building

PO Box 1700 STN CSC Victoria BC V8W 2Y2 Canada

Title:	Student Housing and Dining (SHD) – Modular Dining Facility Decommissioning –DATES EXTENDED
Location:	Modular Dining Facility – Parking Lot B (see attached sketch)
Description:	Facilities Management and EllisDon Kinetic will commence removing the modular trailer units from Parking Lot B, according to the schedule below.
Time frame:	Saturday, October 22, 2022 - Crane Mobilization 10:00am to 11:00am Monday, October 24 to Wednesday, November 8, 2022 - Elliott Loading Dock Impacted - Flatbed pick-up, four loads daily (2 loads 9:00am-10:30am and 2 loads 2:00pm-3:30pm) Thursday, November 3 and Friday, November 8, 2022 - Demobilization of Crane (time to be determined)
FMGT contact: Secondary contact:	Tim Burchill, Project Manager David Hill, Senior Project Manager
Email address:	tburchill@uvic.ca david.hill@colliersprojectleaders.com
Phone:	Tim Burchill: 250-661-5587 David Hill: 250-580-4939

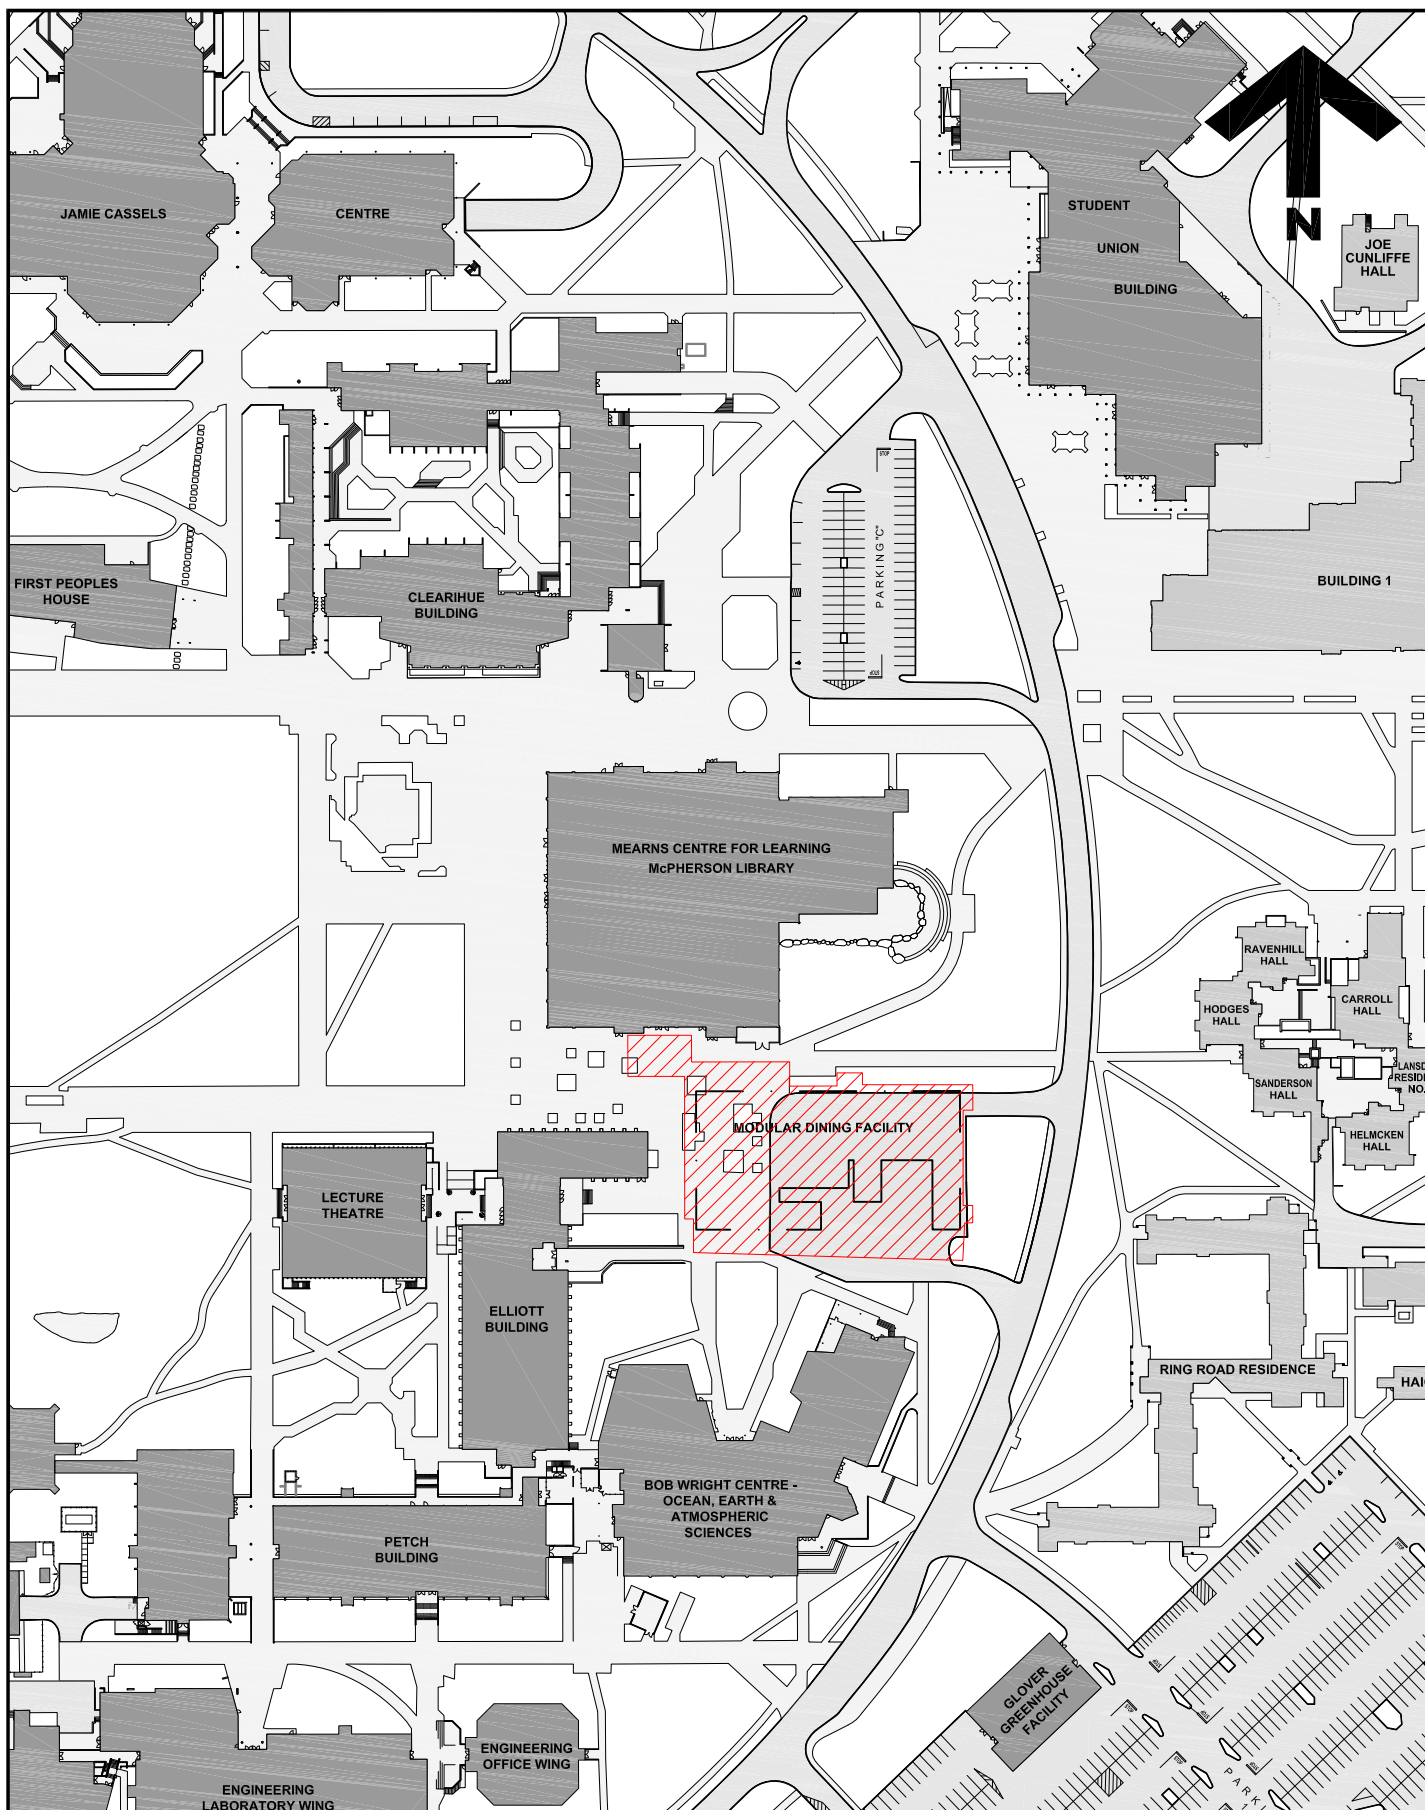

**University
of Victoria**

Facilities Management

Notes:

 Area of Work

Title:

**Modular Dining Facility
Decommissioning
Area of Work**

Date: **19 October 2022**

Scale: **1:2000**

Drawn By: **JW**

Project Number: **16-02265**

Drawing No. **SK1**