
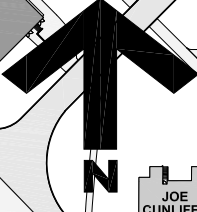


FACILITIES MANAGEMENT

Saunders Building


PO Box 1700 STN CSC Victoria BC V8W 2Y2 Canada

Title:	Student Housing and Dining (SHD) – Parking Lot B Remediation
Location:	Parking Lot B (see attached sketch)
Description:	<p>Facilities Management and EDK will commence the remediation of Parking Lot B (former location of MODs) according to the following <u>tentative</u> schedule:</p> <p>November 21st to December 9th – Removal of contaminated materials. <i>Elliott loading dock obstructed.</i></p> <p>November 17th to December 15th – Work includes but not limited to removal of the existing electrical substation, lamp standards installation, curbs/sidewalks replacement and required paving.</p> <p>Please note this site will be designated as a construction zone.</p>
Time frame:	November 17, to December 15, 2022
FMGT contact:	Tim Burchill, Project Manager
Secondary contact:	David Hill, Senior Project Manager
Email address:	tburchill@uvic.ca david.hill@colliersprojectleaders.com
Phone:	Tim Burchill: 250-661-5587 David Hill: 250-580-4939

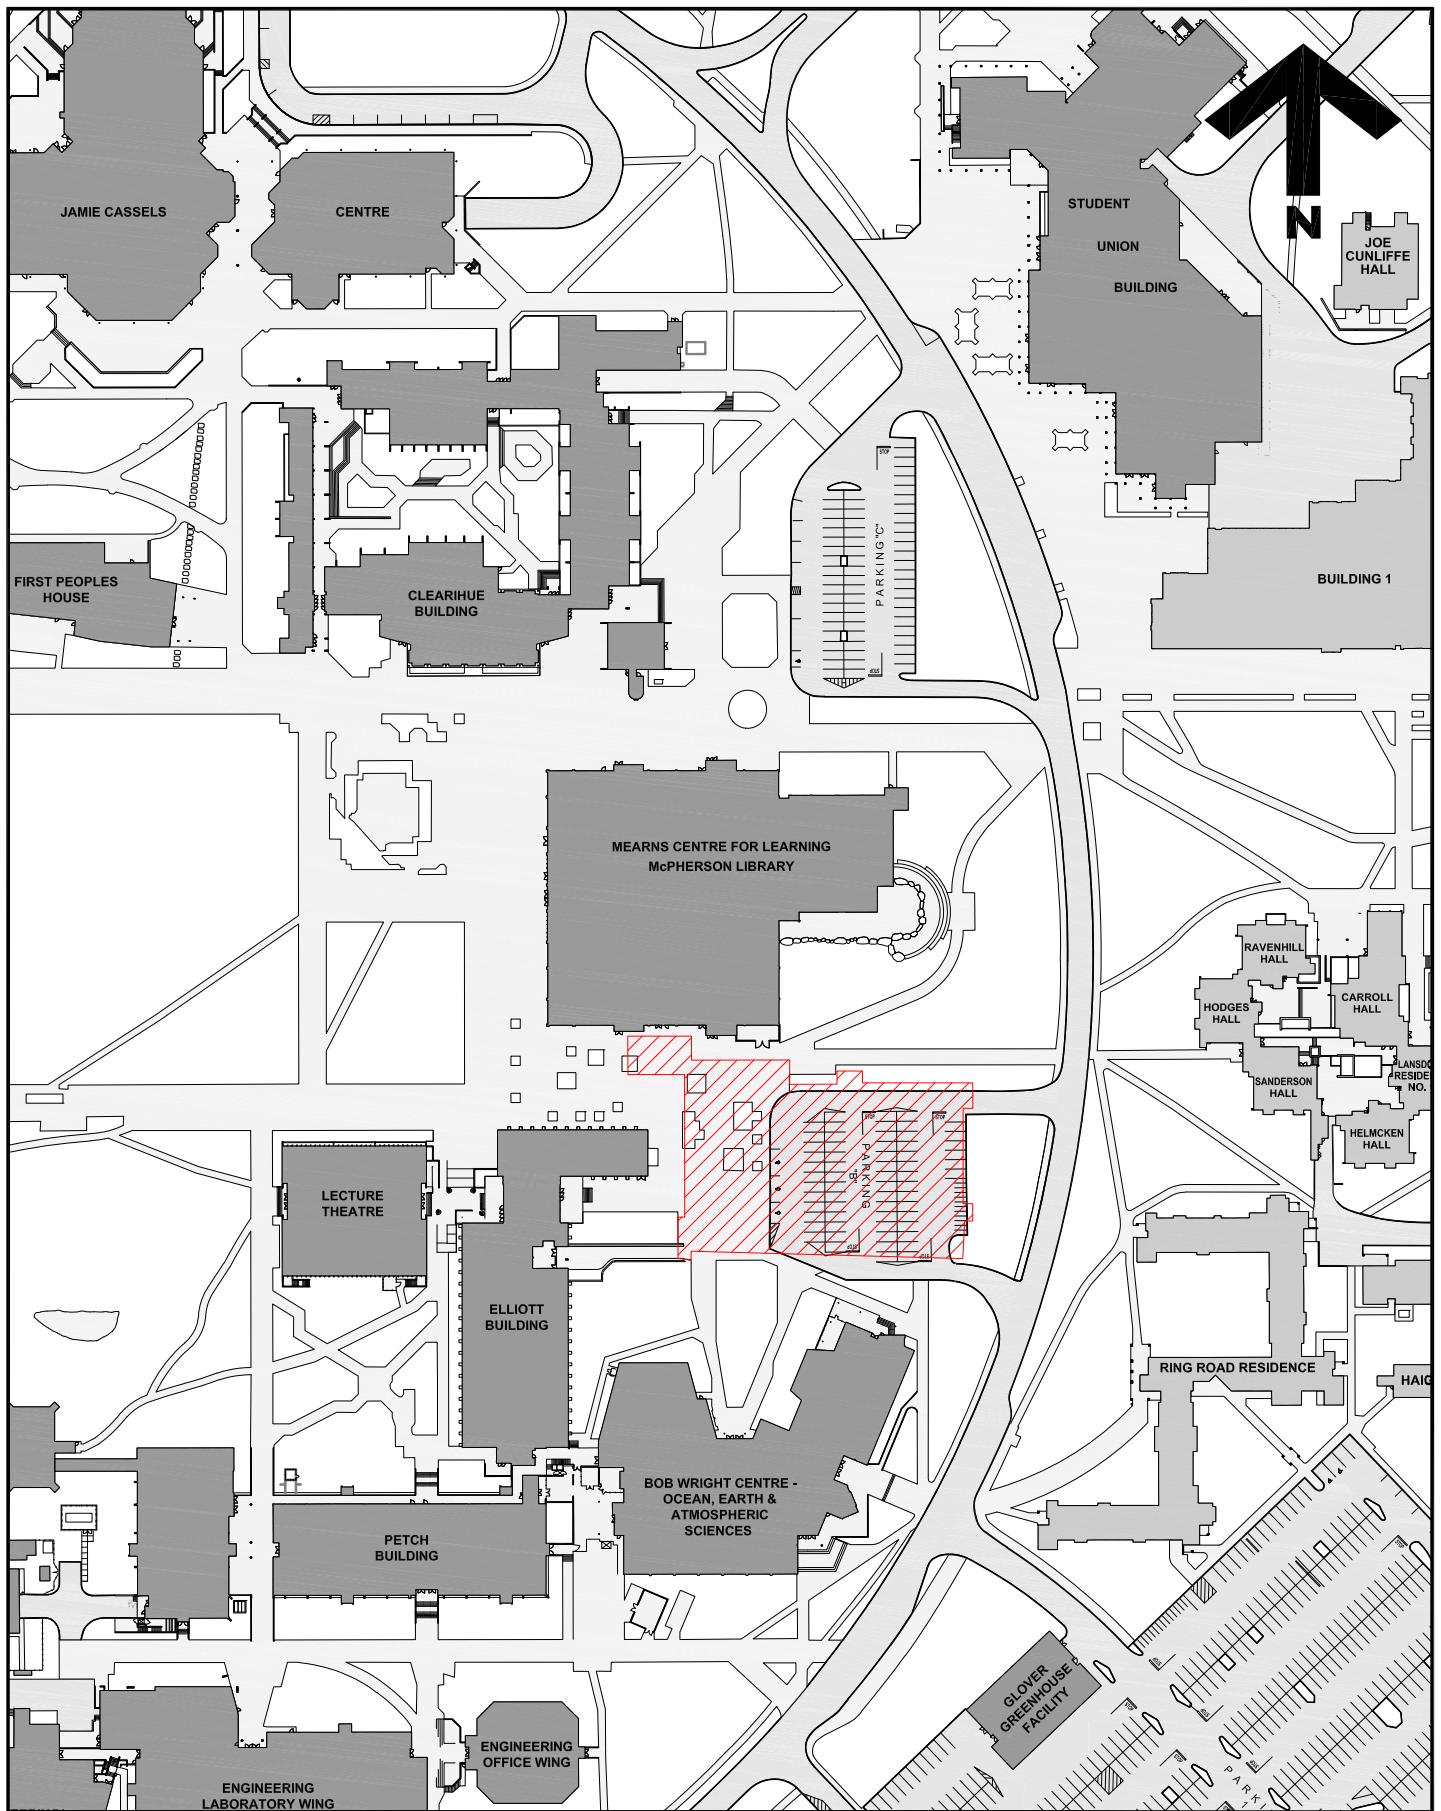

**University
of Victoria**

Facilities Management

Notes:
 Area of Work

Title:
**Modular Dining Facility
 Decommissioning
 Area of Work**

Date: **16 November 2022**
 Scale: **1:2000**
 Drawn By: **JW**
 Project Number: **16-02265**
 Drawing No. **SK1**