


FACILITIES MANAGEMENT

Saunders Building

PO Box 1700 STN CSC Victoria BC V8W 2Y2 Canada

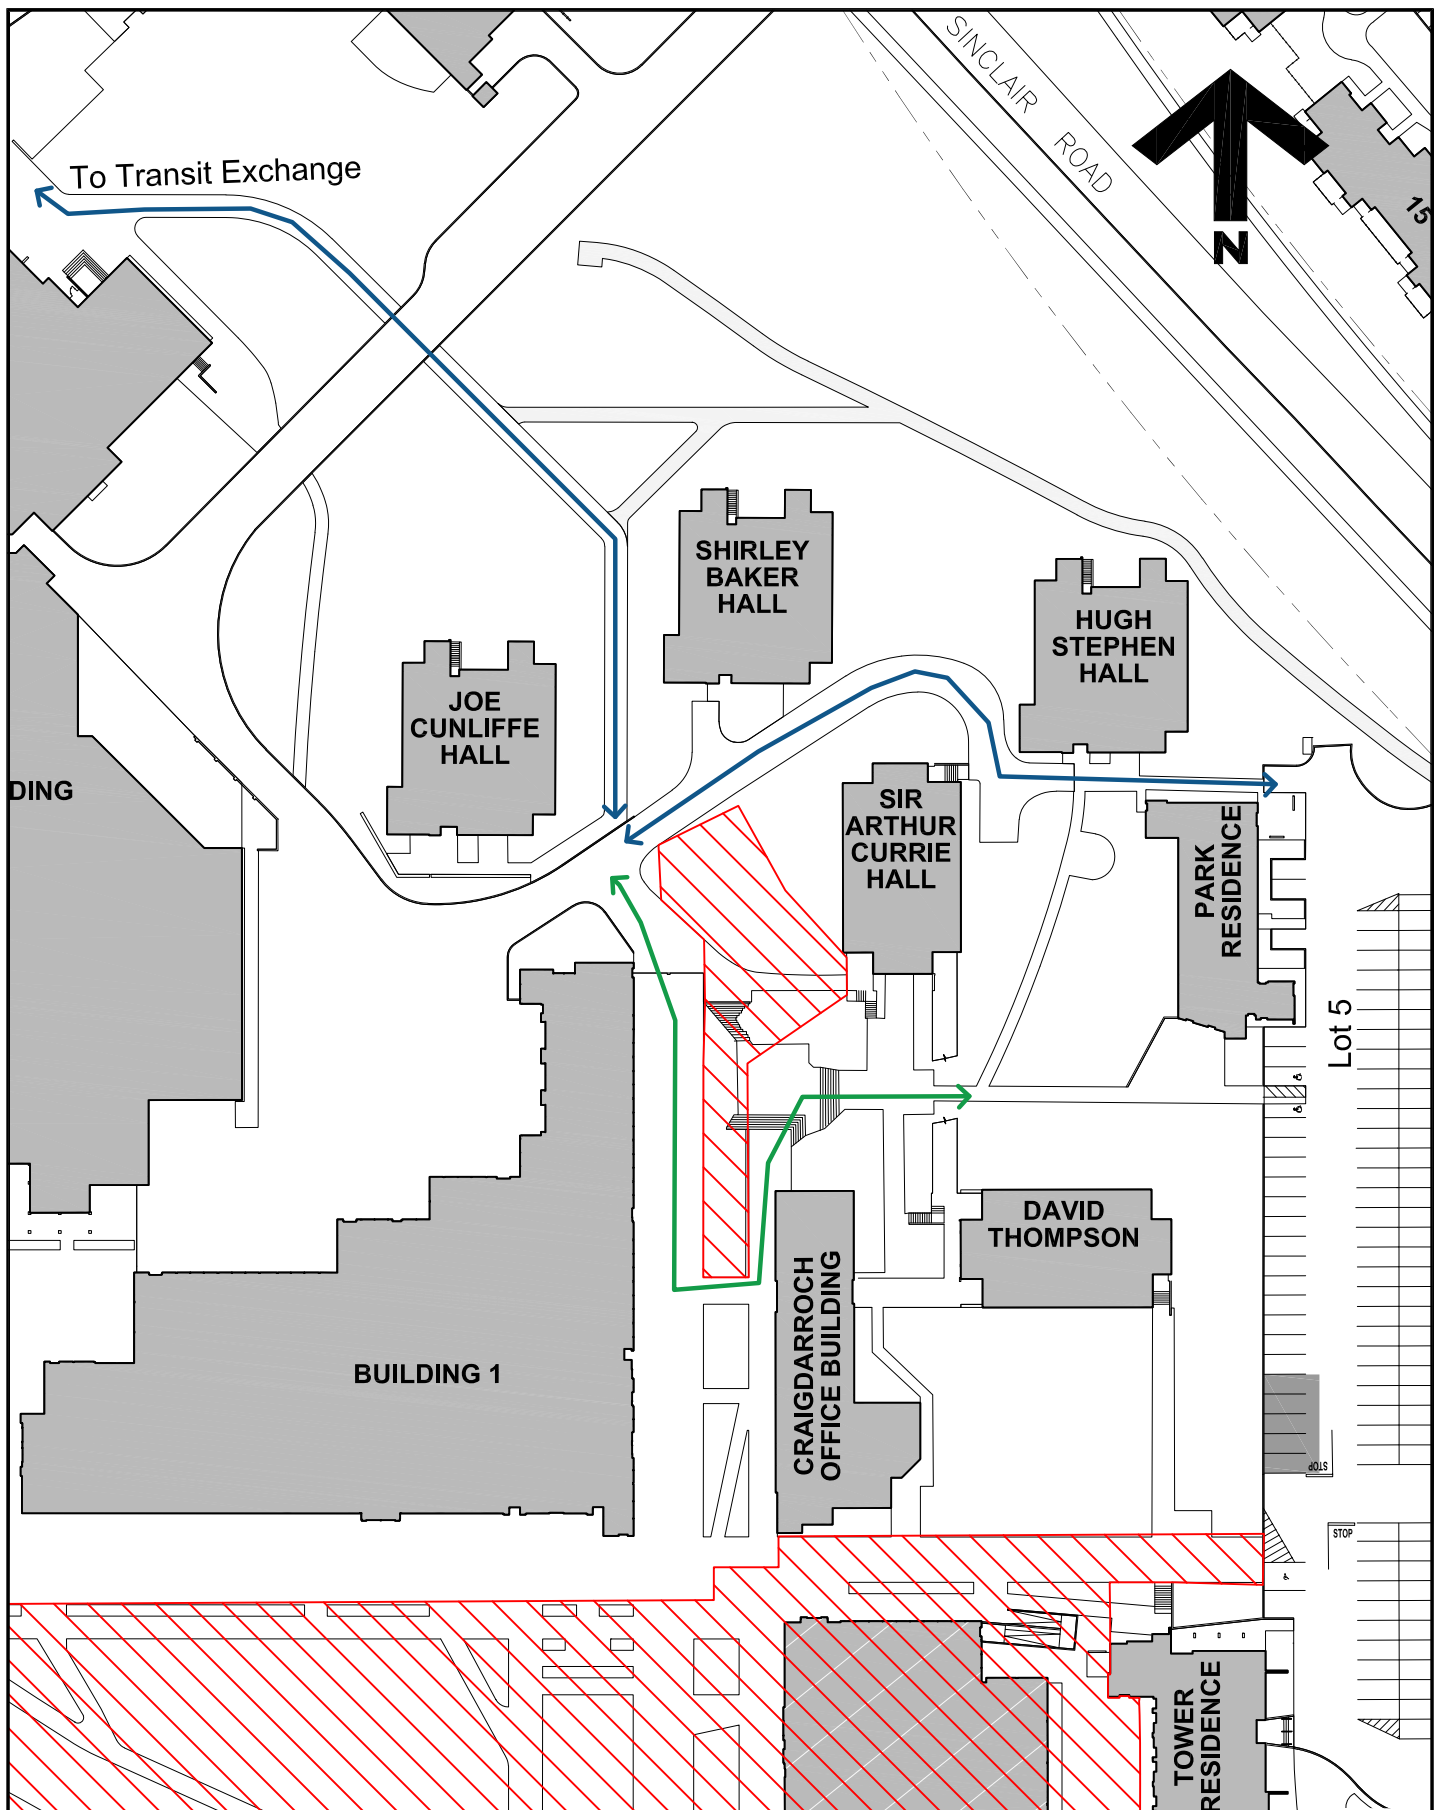


Title:	Student Housing and Dining (SHD) – Pedestrian Detour	
Location:	Student Housing and Dining – East Side of Building 1	
Description:	<p>On Monday, November 21 EllisDon Kinetic will be excavating, forming, and pouring the new concrete stairs at the northeast corner of Building One, by Sir Arthur Currie Hall. This work will necessitate a pedestrian detour.</p> <p>Detour signage will be in place and please see attached sketch showing detour routes around the work site. Please note, blue arrows denote the accessible route.</p> <p>Work is expected to take one week, but this is weather dependant, particularly for the concrete pour.</p>	
Time frame:	Monday, November 21, 2022 – Monday, November 28 (weather dependant)	
FMGT contact:	David Hill, Senior Project Manager	
Secondary contact:	Melissa Freeman, Project Manager	
Email address:	david.hill@colliersprojectleaders.com melissafreeman@uvic.ca	
Phone:	David Hill:	250-580-4939



**University
of Victoria**

Facilities Management

Notes:

-  Construction Zone
-  Accessible Pedestrian Route to Remain Open
-  Non-Accessible Route

Title:

**Student Housing Development
Project Notice**

Date: 16 November 2022

Scale: 1:1000

Drawn By: JW

Project Number: F02265

Drawing No. SK1