


FACILITIES MANAGEMENT

Saunders Building

PO Box 1700 STN CSC Victoria BC V8W 2Y2 Canada

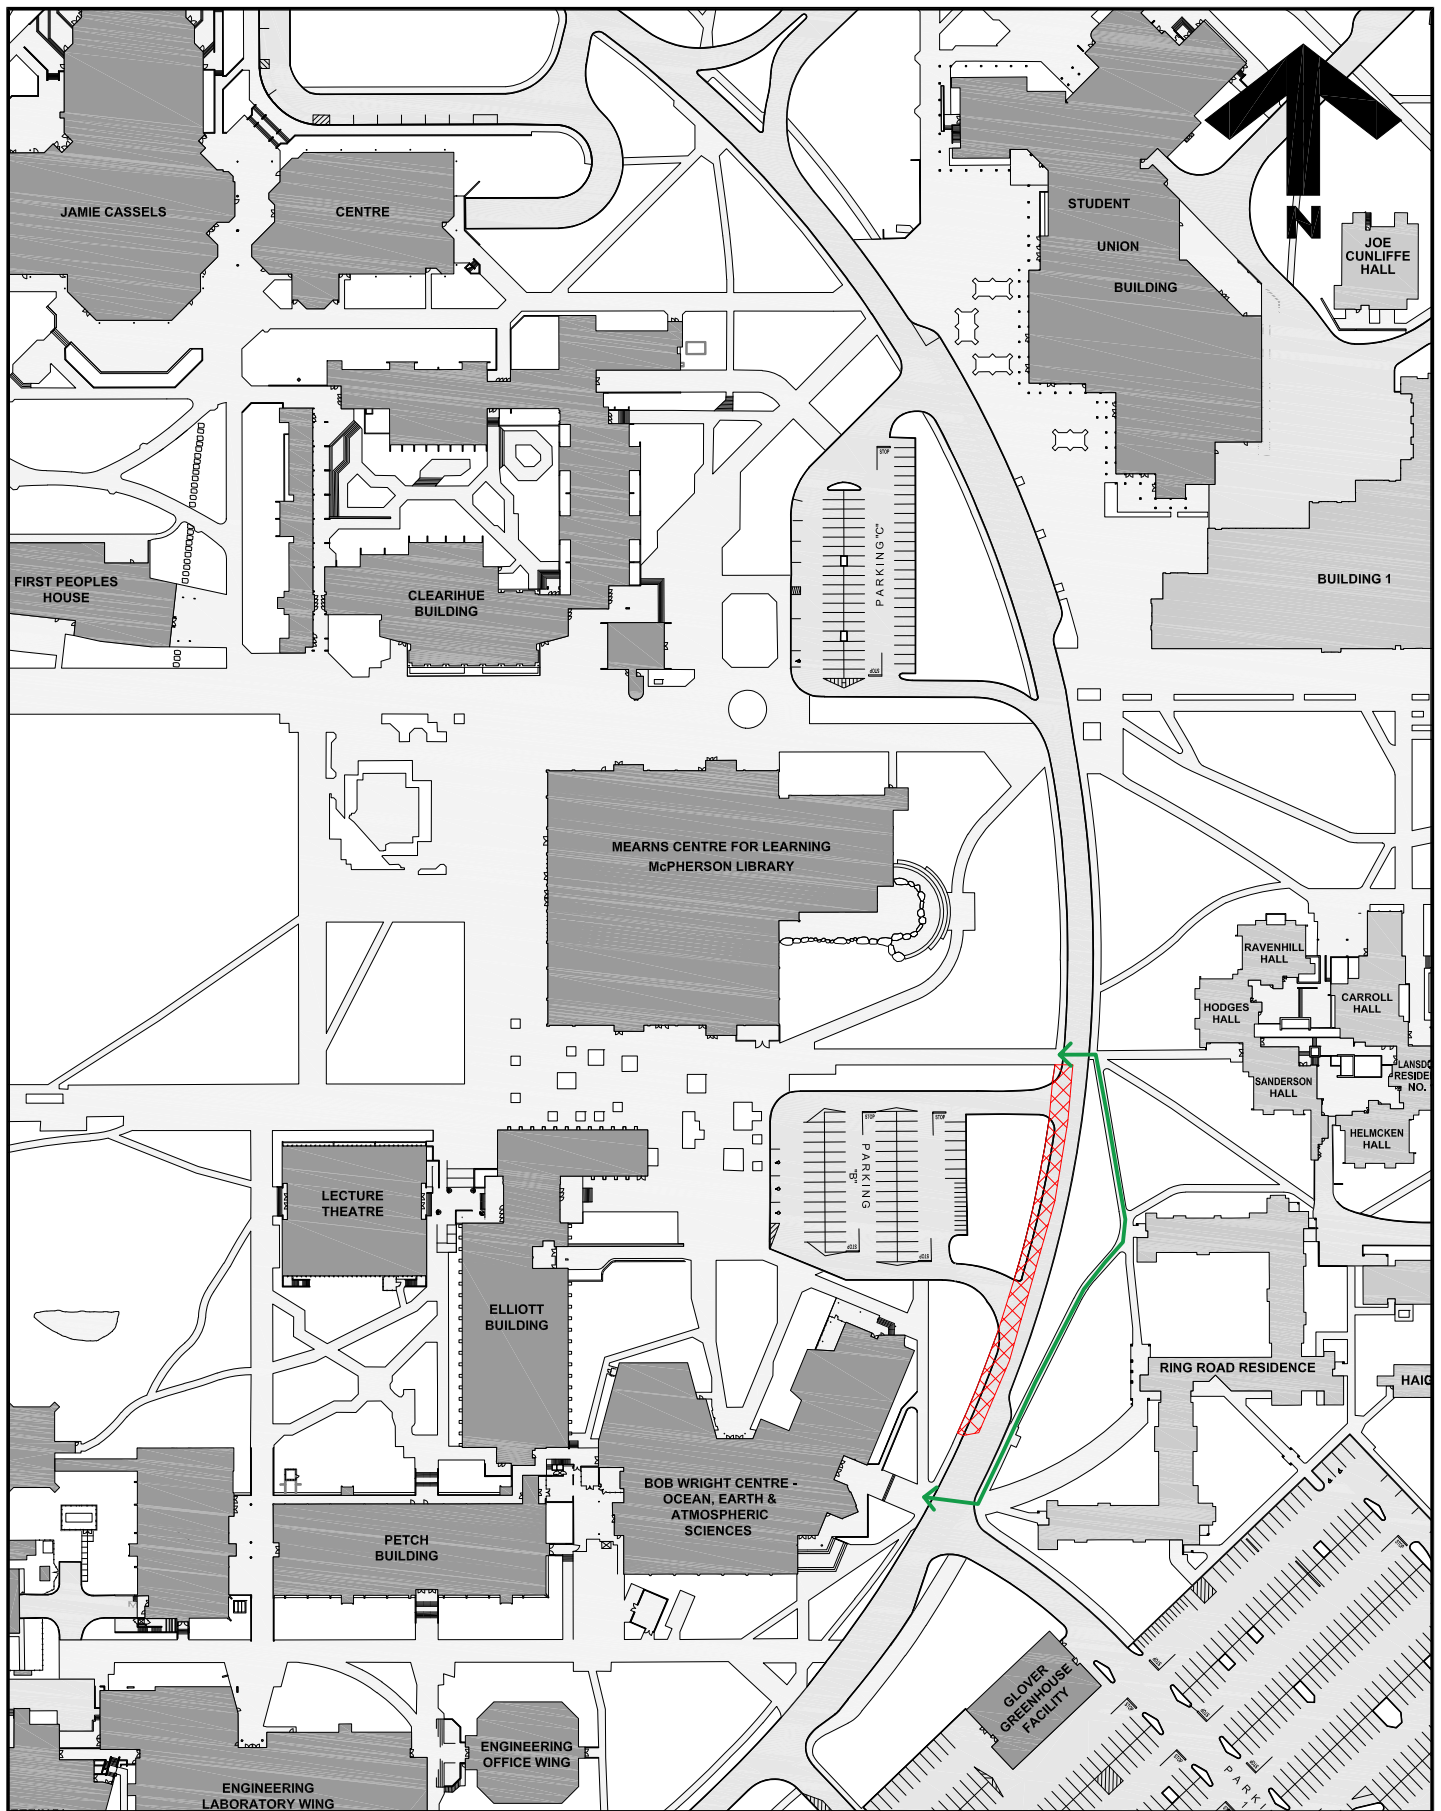

Title:	Student Housing and Dining (SHD) – Parking Lot B Remediation
Location:	Parking Lot B (see attached sketch)
Description:	<p>Facilities Management and EDK will commence the repairs and remediation to Parking Lot B.</p> <p>The work will require the left lane of Ring Road and the pedestrian sidewalk to be closed throughout construction.</p> <p>Traffic Control personnel and signage will be in place to assist Ring Road users during this work. Please see attached maps for location.</p>
Time frame:	Friday, November 25 through December 15, 2022
FMGT contact:	Tim Burchill, Project Manager
Secondary contact:	David Hill, Senior Project Manager
Email address:	tburchill@uvic.ca david.hill@colliersprojectleaders.com
Phone:	Tim Burchill: 250-661-5587 David Hill: 250-580-4939



**University
of Victoria**

Facilities Management

Notes:

-  **Sidewalk / Traffic Lane Closure**
-  **Pedestrian Detour**

Title:

**Modular Dining Facility
Decommissioning
Area of Work**

Date:

16 November 2022

Scale:

1:2000

Drawn By:

JW

Project Number:

16-02265

Drawing No.

SK1