

FACILITIES MANAGEMENT

Saunders Building

PO Box 1700 STN CSC Victoria BC V8W 2Y2 Canada

Title: Student Housing and Dining (SHD) – **Move Construction Site Trailers to Parking Lot 5**

Location: Ring Road at Building 2 Entrance

Description: Facilities Management and EDK will be relocating four (4) construction site trailers from the Building 2 construction zone to Parking Lot 5. The east lane of Ring Road will be blocked briefly (see attached sketch).

Time frame: Monday, December 12, 2022 – 7:00 am to 5:00 pm

FMGT contact: Tim Burchill, Project Manager

Secondary contact: David Hill, Senior Project Manager


Email address: tburchill@uvic.ca

david.hill@colliersprojectleaders.com

Phone: Tim Burchill: 250-661-5587

David Hill: 250-580-4939



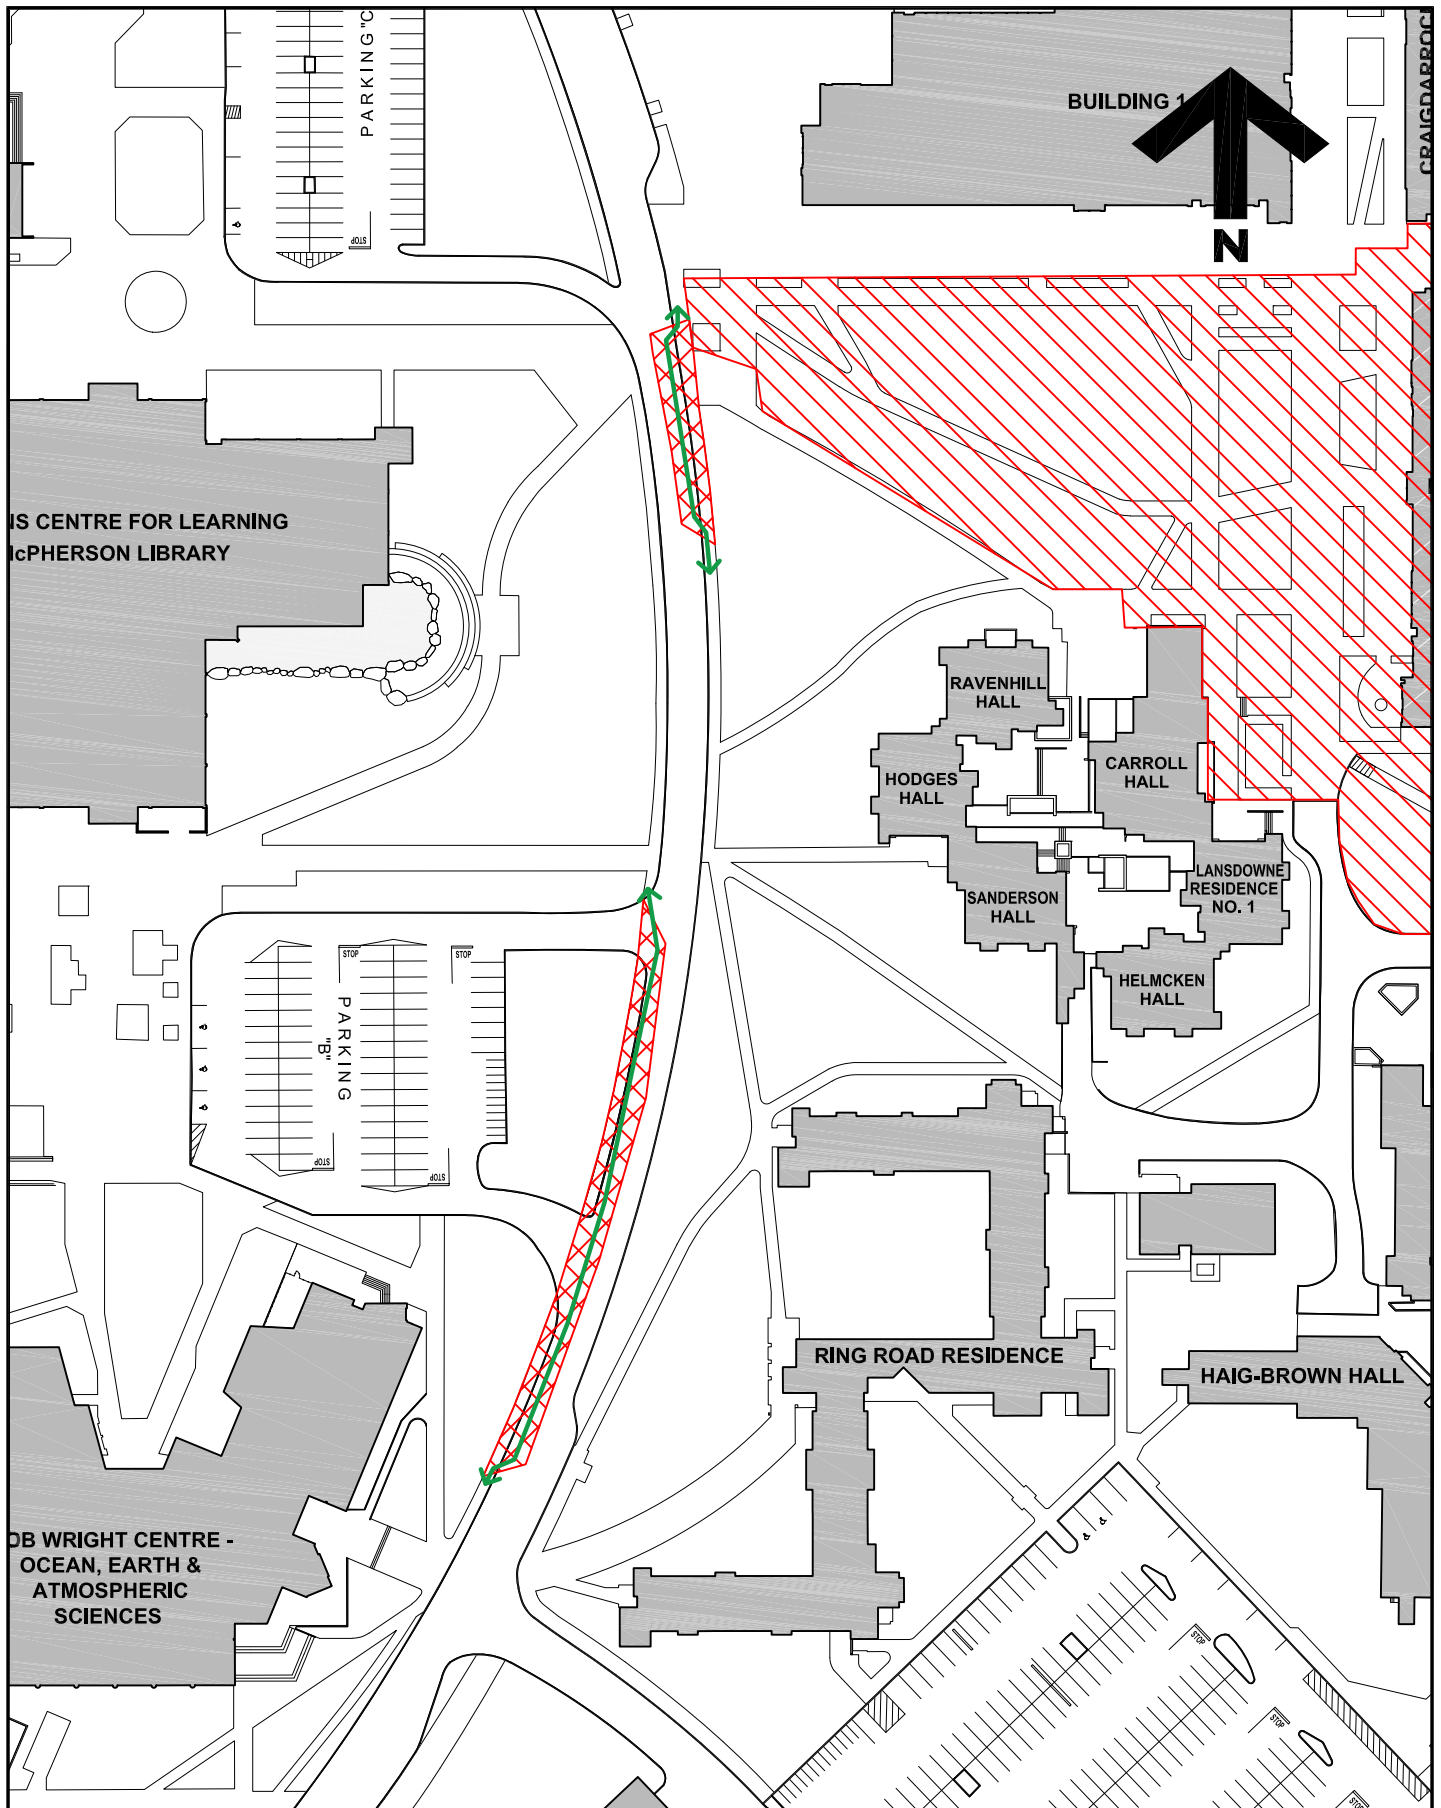




University of Victoria

Facilities Management

Notes:

-  Construction Zone
-  Sidewalk / Lane Closure
-  Pedestrian Route (Within Lane Closure)

Title:

**Student Housing Development
Project Notice**

Date:

5 December 2022

Scale:

1:1250

Drawn By:

JW

Project Number:

F02265

Drawing No.

SK1