


FACILITIES MANAGEMENT

Saunders Building

PO Box 1700 STN CSC Victoria BC V8W 2Y2 Canada

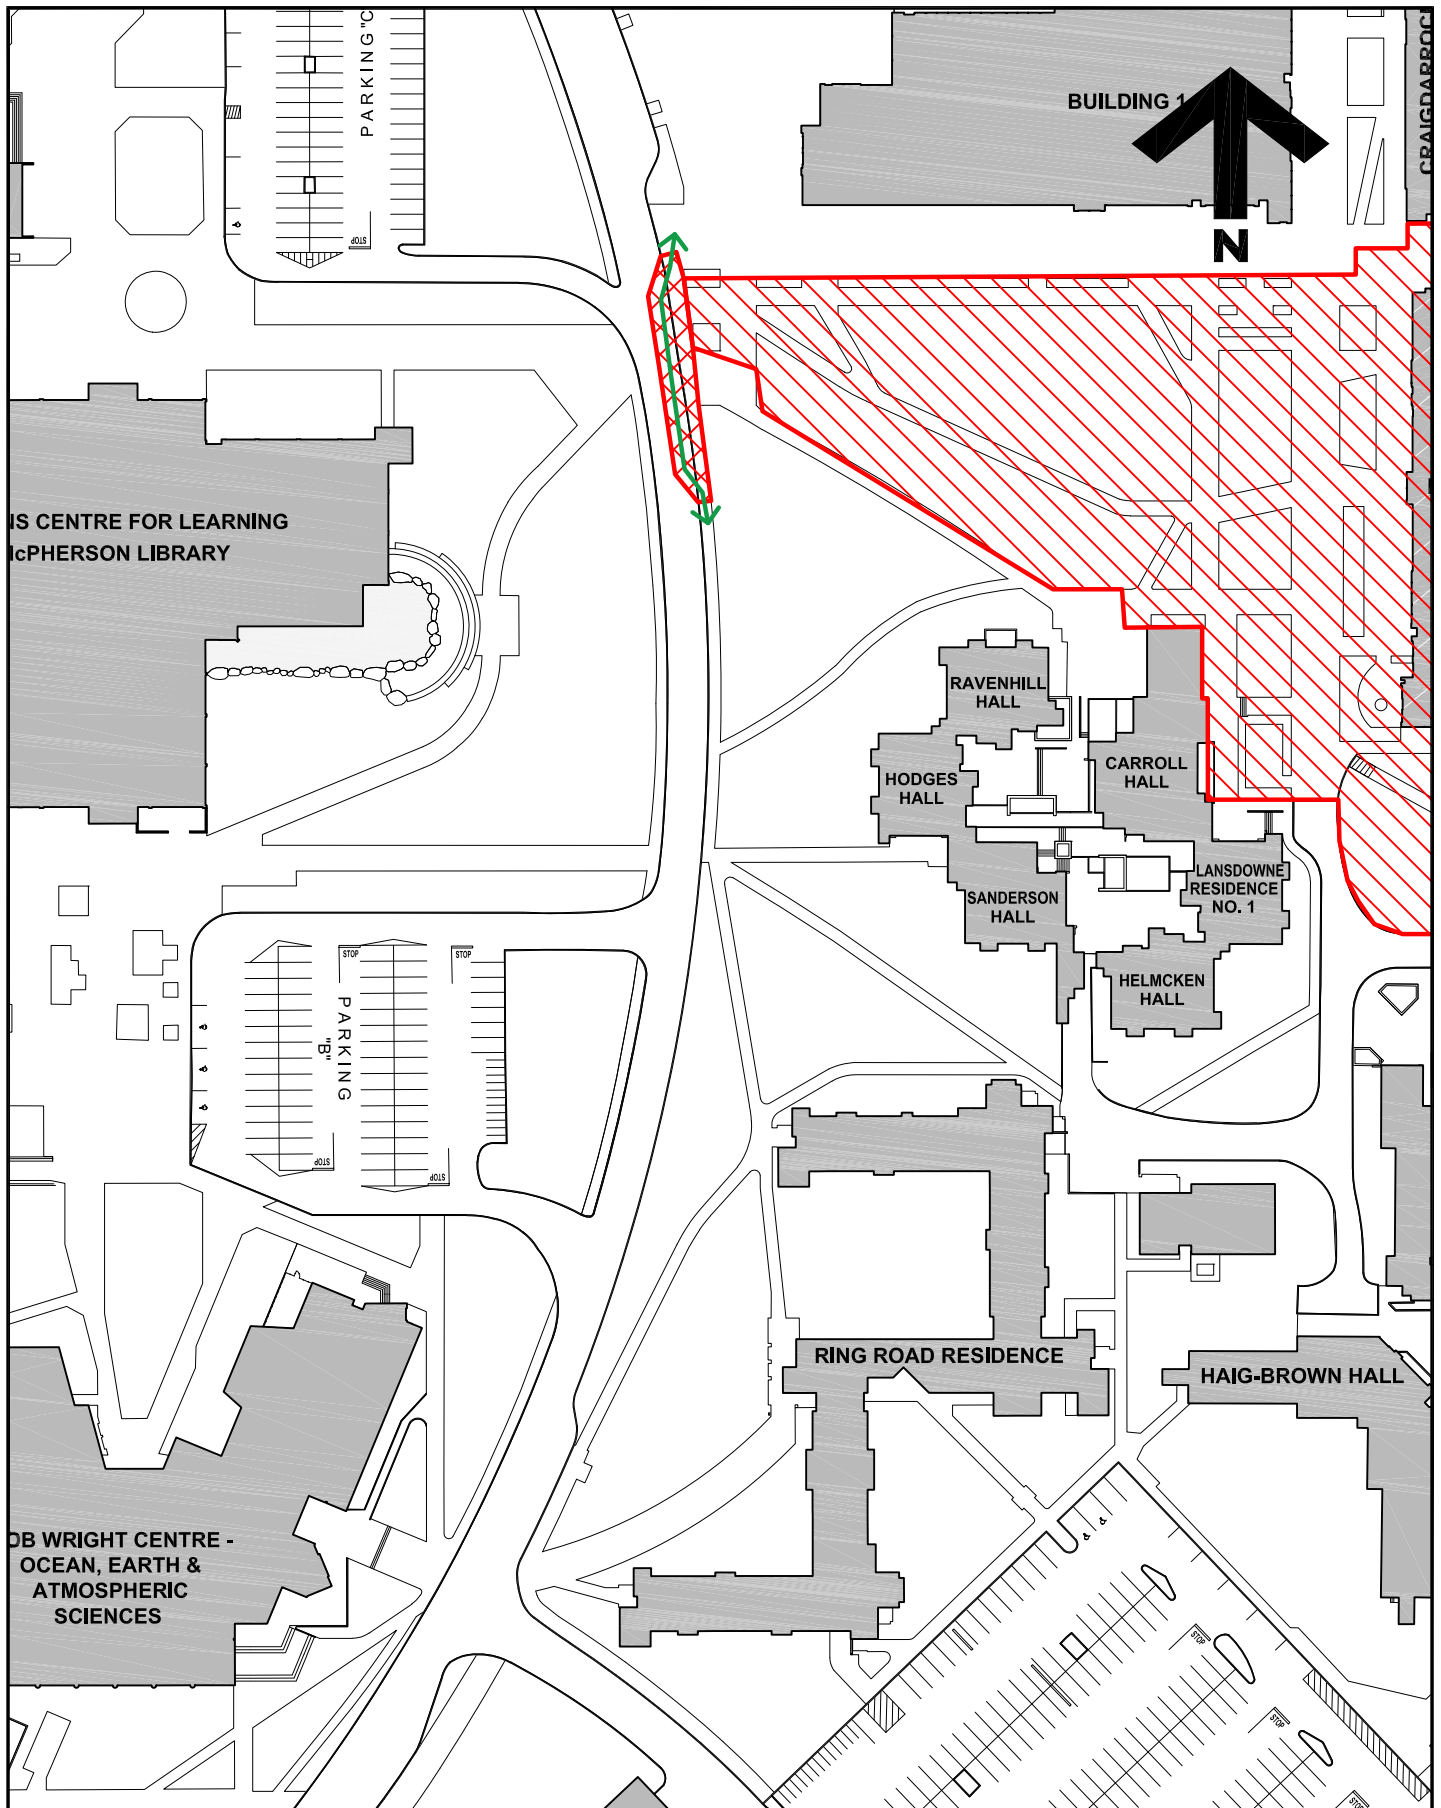

Title:	Student Housing and Dining (SHD): Ring Road – Outer Lane Closure		
Location:	Ring Road at Gate 4, Building One		
Description:	<p>Commencing Monday, February 6, Facilities Management and EDK will be installing sidewalk pavers along Ring Road at Building One. Protective fencing will be in place to encompass the work. A detour pathway will be created for pedestrian safety.</p> <p>Ring Road lane closure will remain in place until Monday, February 20. Please see attached sketch for details.</p>		
Time frame:	February 6 through to February 20, 2023		
FMGT contact:	David Hill, Senior Project Manager		
Secondary contact:	Tim Burchill, Project Manager		
Email address:	david.hill@colliersprojectleaders.com tburchill@uvic.ca		
Phone:	David Hill:	250-580-4939	
	Tim Burchill:	250-661-52587	



**University
of Victoria**

Facilities Management

Notes:

-  Construction Zone
-  Sidewalk / Lane Closure
-  Ring Road Pedestrian Detour

Title:

**Student Housing Development
Project Notice**

Date:

27 January 2023

Scale:

1:1250

Drawn By:

JW

Project Number:

F02265

Drawing No.

SK1