


## FACILITIES MANAGEMENT

Saunders Building

PO Box 1700 STN CSC Victoria BC V8W 2Y2 Canada

---


<b>Title:</b>	West Campus Greenway – Stone Boulder Delivery
<b>Location:</b>	West Campus Greenway from Gordon Head Road to Ring Road
<b>Description:</b>	<p>Facilities Management and Triex Contracting will be conducting a delivery of large stone boulders along the West Campus Greenway. Expect some minor disruptions along the pathway.</p> <p>See attached map for locations.</p>
<b>Time frame:</b>	Wednesday, February 1, 2023
<b>FMGT contact:</b>	Adam Gerber, Project Manager
<b>Email address:</b>	<a href="mailto:apgerber@uvic.ca">apgerber@uvic.ca</a>
<b>Phone:</b>	250-213-2055

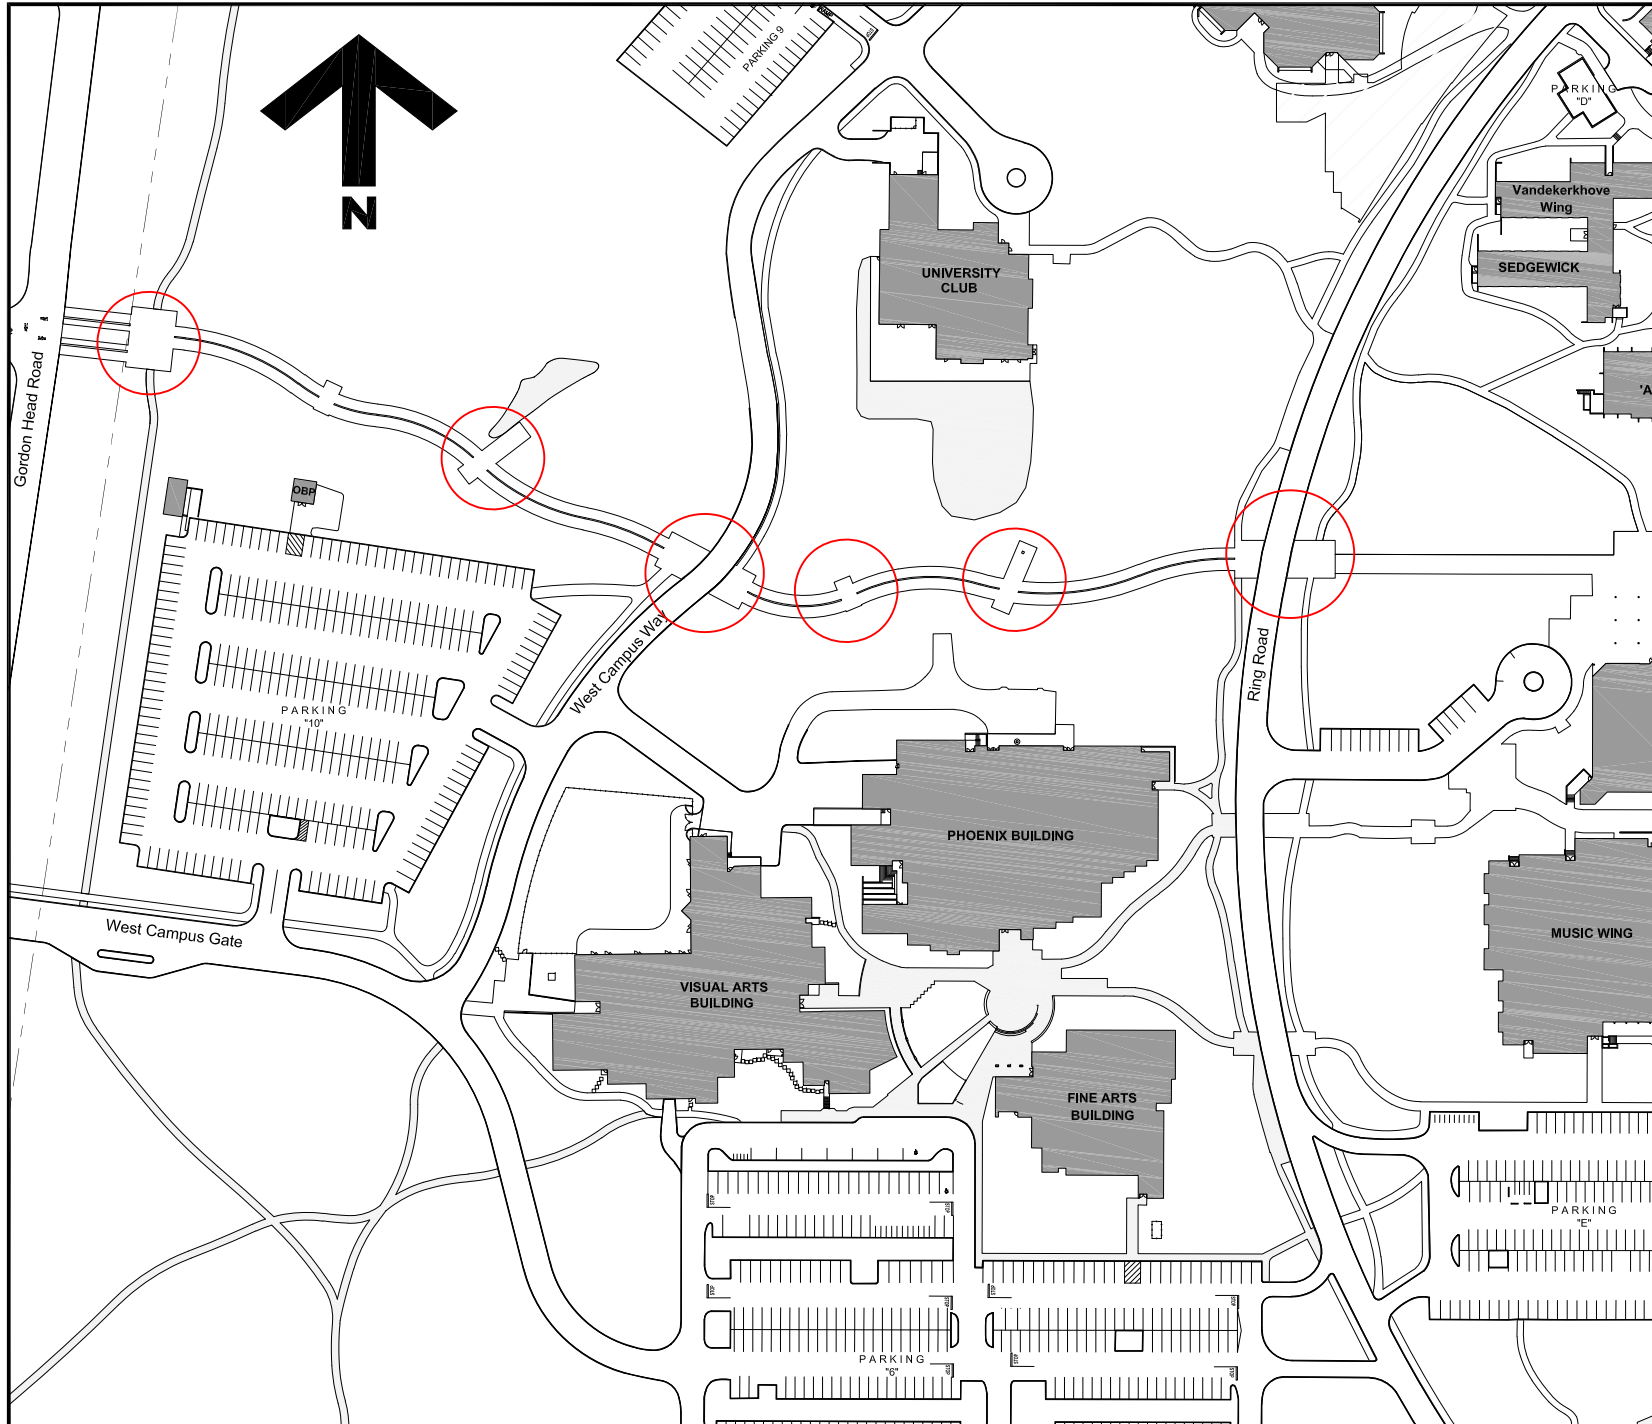

**University  
of Victoria**

**Facilities Management**

Notes:

 Boulder Delivery  
Areas

Title:

**West Campus  
Greenway Project  
Boulder Delivery Areas**

Date: **26 January 2023**

Scale: **1:2000**

Drawn By: **JW**

Project Number: **20-04584**

Drawing No. **SK1**