


FACILITIES MANAGEMENT


Saunders Building

PO Box 1700 STN CSC Victoria BC V8W 2Y2 Canada

Title:	Bob Wright Centre – Crane Location for Heat Exchanger Pipe Replacement
Location:	BWC – South Pathway – See Map Attached
Description:	<p>Facilities Management is working with Aral Construction Ltd. to replace piping on the roof of BWC. A crane will be in place in the location shown on attached plan. All safety protocols will be followed.</p> <p>We apologize for any inconvenience this may cause.</p>
Time frame:	Tuesday, February 7, 2023 from 10:00 am to 2:00 pm
FMGT contact:	Jason Minard, Project Manager
Email address:	jminard@uvic.ca
Phone:	236 638 3942

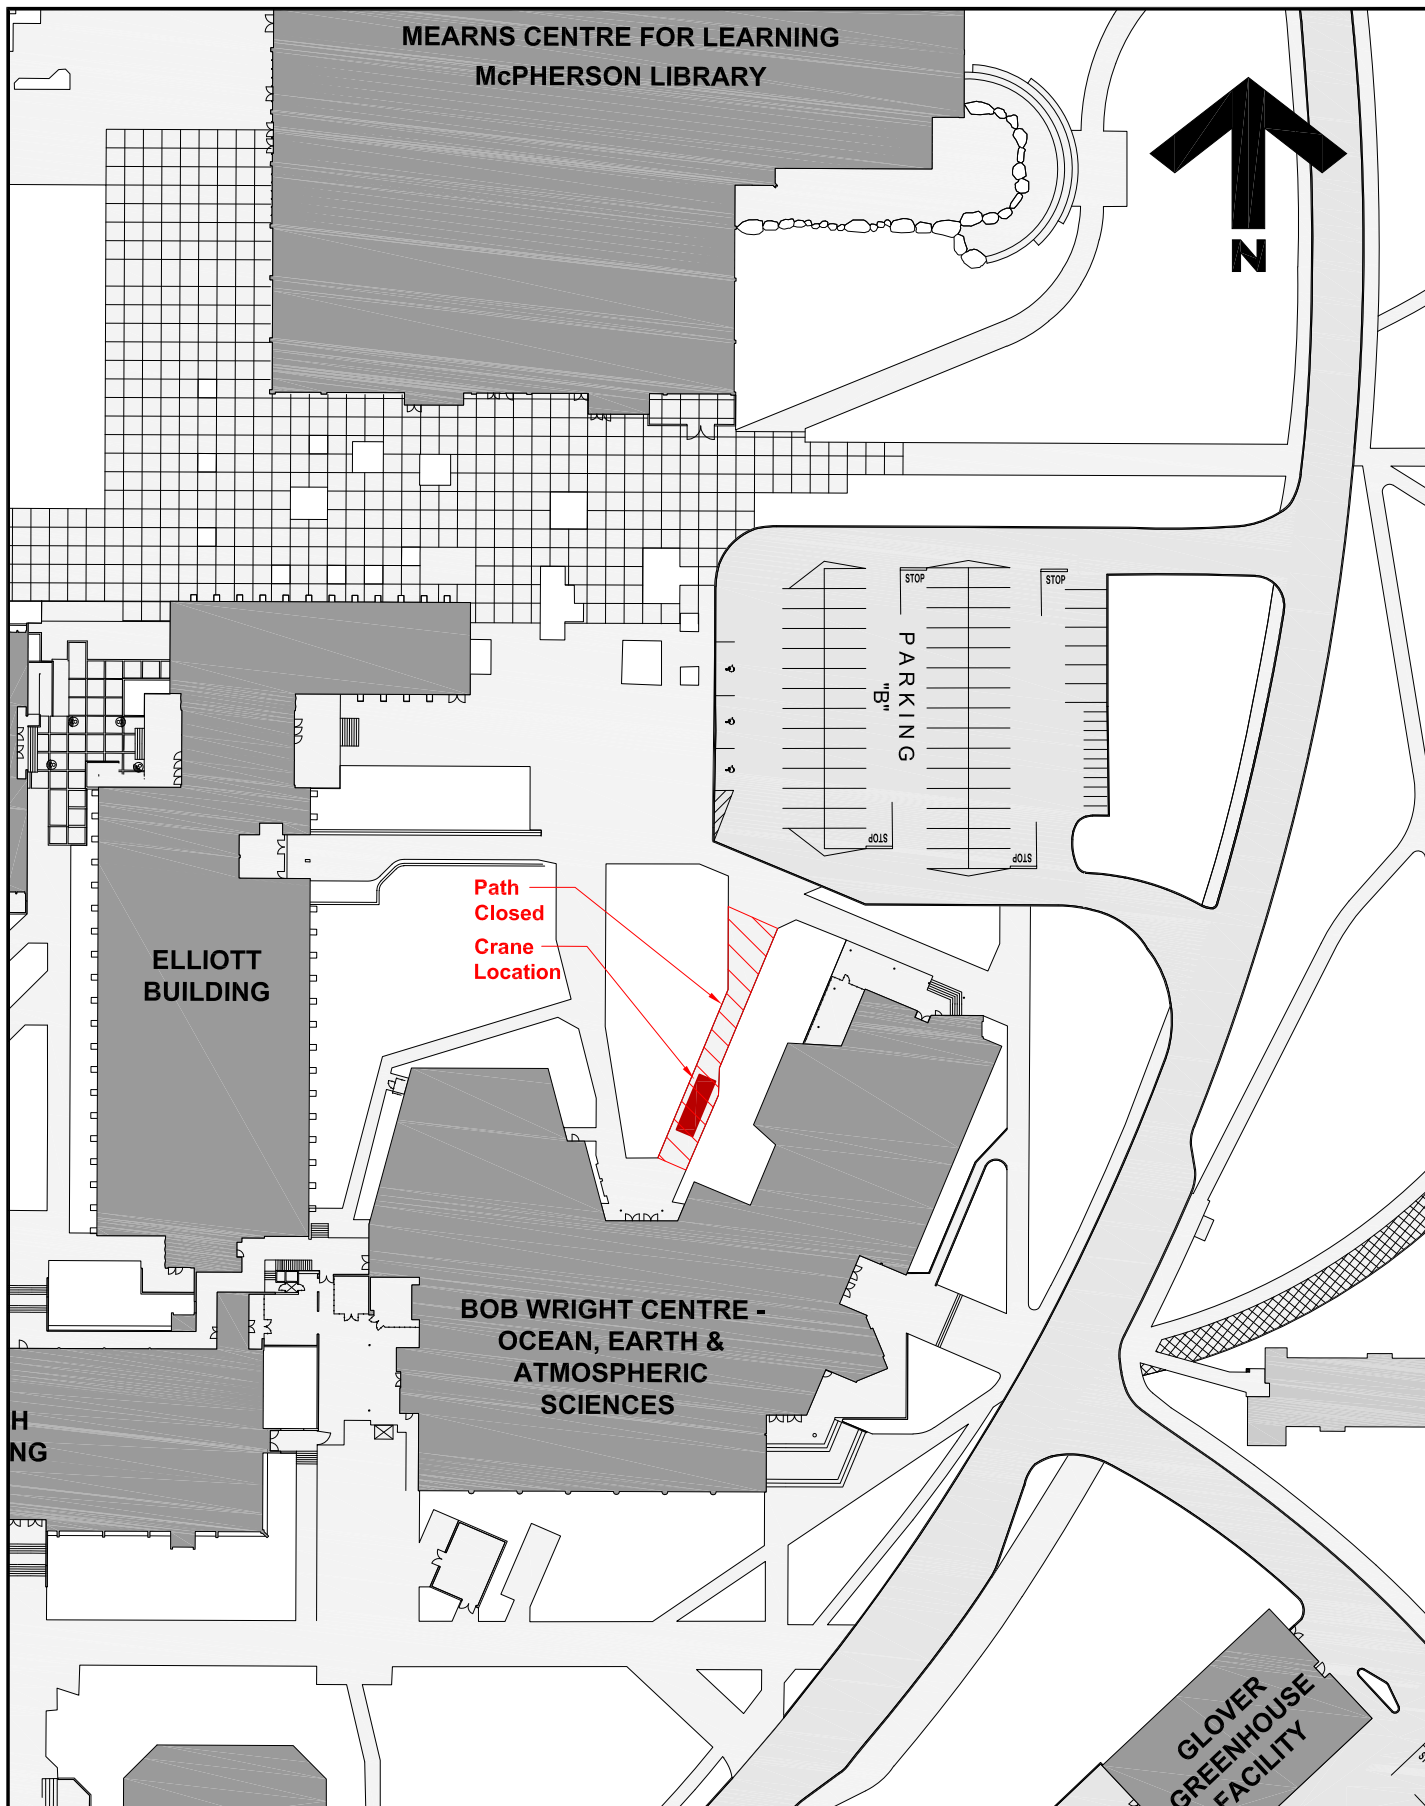

**MEARNS CENTRE FOR LEARNING
McPHERSON LIBRARY**

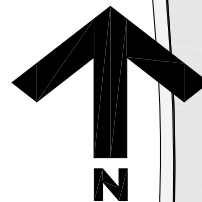

STOP

PARKING
"B"

STOP

STOP

STOP

**ELLIOTT
BUILDING**

**Path
Closed
Crane
Location**

**BOB WRIGHT CENTRE -
OCEAN, EARTH &
ATMOSPHERIC
SCIENCES**

H
NG

**GLOVER
GREENHOUSE
FACILITY**



**University
of Victoria**

Facilities Management

Notes:

Title:
**BWC Heat Exchanger
Crane Location
Project Notice**

Date: **3 February 2023**
Scale: **1:1000**
Drawn By: **JW**
Project Number: **20-04921**
Drawing No. **SK1**