

## FACILITIES MANAGEMENT

Saunders Building

PO Box 1700 STN CSC Victoria BC V8W 2Y2 Canada

---

**Title:** Fraser Building – Water Main Replacement

**Location:** Fraser Building – Loading Dock/Approach Road

**Description:** Facilities Management and Chandos Construction will be replacing the water main to the building.

Asphalt will be excavated along the road to the loading bay preventing access for the duration.

We apologize for the inconvenience.

**Time frame:** Tuesday, February 14, through Tuesday February 28, 2023

**FMGT contact:** John Tierney, Project Manager


**Email address:** [johntierney@uvic.ca](mailto:johntierney@uvic.ca)

**Phone:** 250-721-7767


**FMGT contact:** Tristan Lowenberger, Project Manager

**Email address:** [tristanlowenberger@uvic.ca](mailto:tristanlowenberger@uvic.ca)

**Phone:** 250-661-0599



# Loading Dock Access Closed Feb. 14 - 28

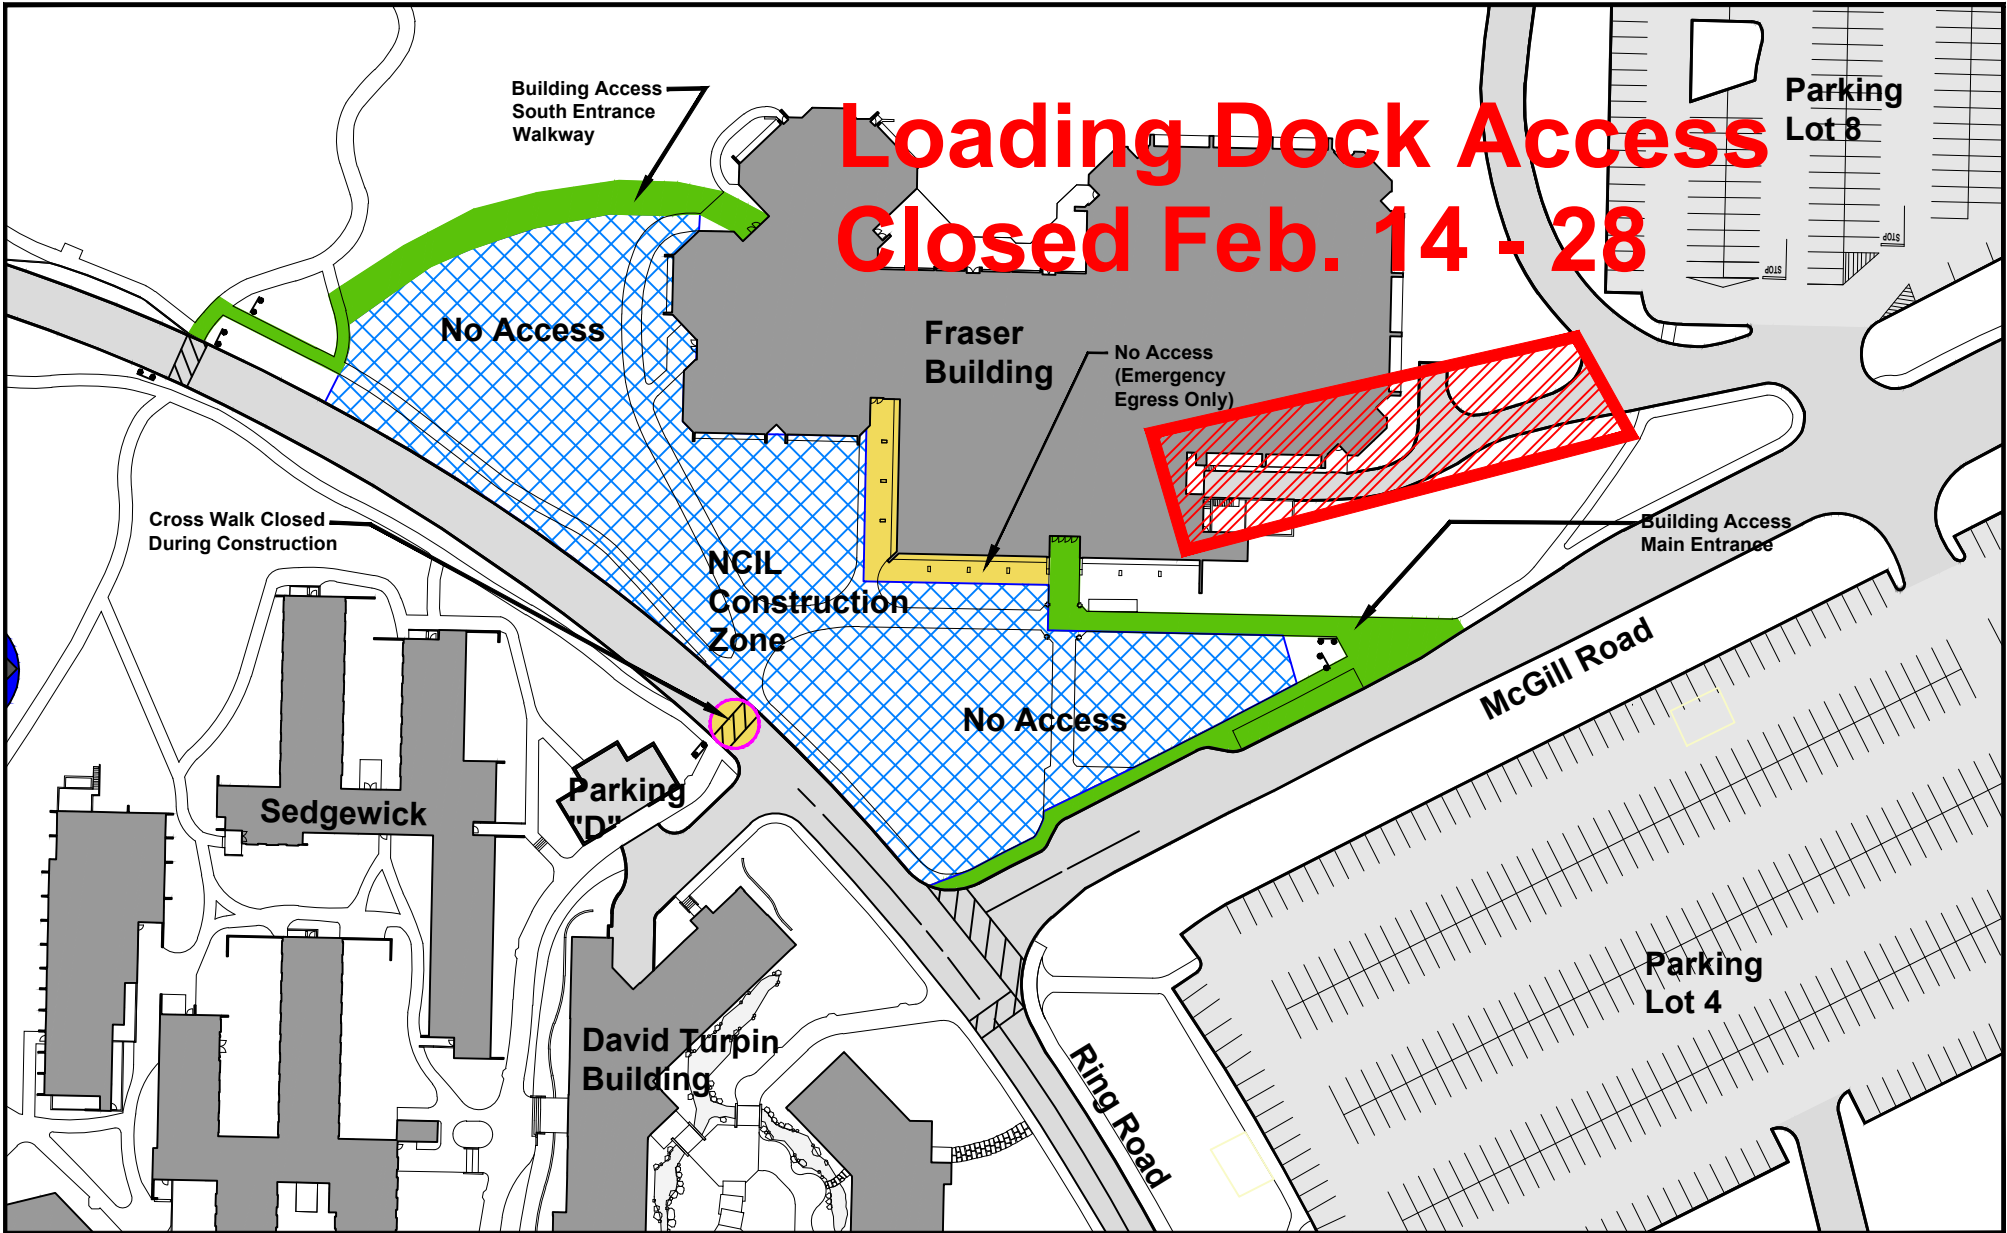

Notes:



**University  
of Victoria**

Facilities Management

Title:

Fraser Building  
Loading Dock Closure

Date:

Feb 8, 2023

Scale:

NTS

Drawn By:

djp

Project Number:

19-04343

Drawing No.

SK - 1