

FACILITIES MANAGEMENT

Saunders Building

PO Box 1700 STN CSC Victoria BC V8W 2Y2 Canada

Title: Fraser Building Main Entrance Canopy Demolition

Location: Fraser Building

Description: Facilities Management and Chandos Construction will be demolishing the canopy at the main entrance to the Fraser Building.
This work will require the closure of the main entrance.
Alternate entry is available at stairwell #1 through the Law Library, and the South Entrance off Ring Road as shown on the attached map.
We apologize for the inconvenience.

Time frame: Saturday April 15, and Sunday April 16, 2023

FMGT contact: John Tierney, Project Manager

Email address: johntierney@uvic.ca


Phone: 250-721-7767

FMGT contact: Tristan Lowenberger, Project Manager

Email address: tristanlowenberger@uvic.ca

Phone: 250-661-0599



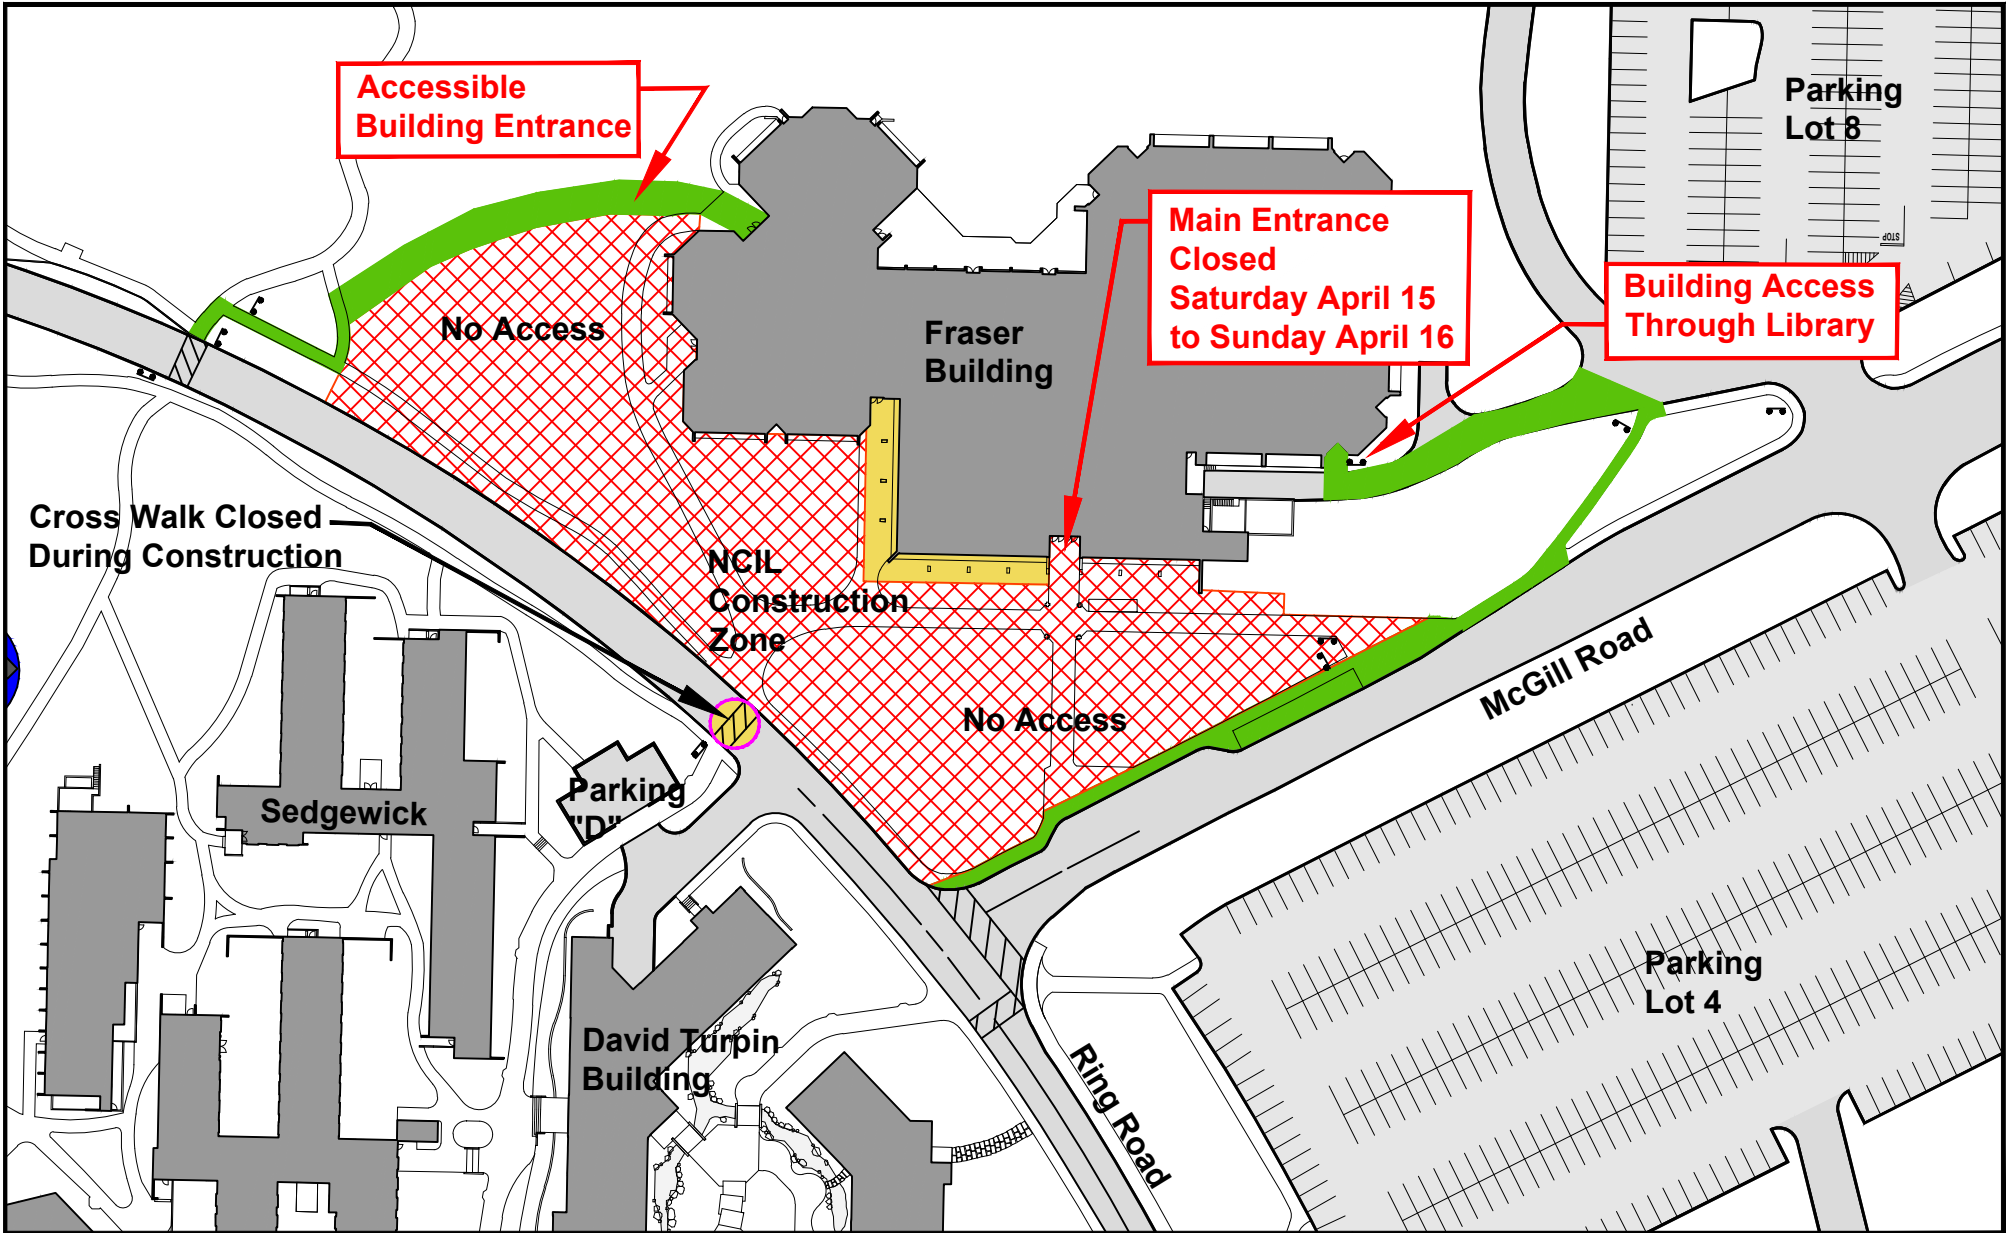

Notes:



**University
of Victoria**

Facilities Management

Title:

Fraser Building
Main Entrance Closure
Building Access

Date:

April 11, 2023

Scale:

NTS

Drawn By:

djp

Project Number:

20-04526

Drawing No.

SK - 1