

## FACILITIES MANAGEMENT

Saunders Building

PO Box 1700 STN CSC Victoria BC V8W 2Y2 Canada

---

**Title:** Engineering Lab Wing (ELW) Boiler Room Renovation – **Air Compressor Work**

**Location impacted:** ELW, OAU, CUN, PCH, ELL, MSB & BWC

**Description:** **This work has been rescheduled from an earlier notification.**

Facilities Management and Aral Construction are currently working on the renovation of the boiler room on the north side of the ELW building. We will be relocating the back up air compressor as part of the project. This will impact compressed air supply to all the buildings sited above. We will be bringing a temporary back up air compressor to campus to minimize any disruption. That compressor will be able to provide the same quality of air as our current compressors, but there may be effects on air quality and pressure on the 17<sup>th</sup> and 20<sup>th</sup>, **during the switch over periods**. See, the attached plan for the location of the back up compressor.

Please consider, if you are able, to reschedule work utilizing compressed air while the temporary compressor is engaged, as there will be no back up if it goes down.

Below are the confirmed dates and durations for when the air compressor work will be occurring. Thank you to all who have provided input on your requirements for this work.


**Time frame:** **Monday April, 17<sup>th</sup> – Thursday April 20<sup>th</sup>** The main campus air compressors will be replaced by a temporary air compressor, to allow re-piping and relocation. ***There will be no back-up air compressor during this period.***

**7:00 am – 7:30 am, everyday during this time period:** The main compressor will be de-energized, and the campus compressed air supply will be switched over to the rental compressor. ***You may experience effects on air quality and pressure during the switch over period.***

**3:00 pm -3:30 pm, everyday during the time period:** The main compressor will be re-energized and turned back on at the end of the shift each day. ***You may experience effects on air quality and pressure during the switch over period.***

**FMGT contact:** Jen Miley, Project Manager  
**Email address:** [jmiley@uvic.ca](mailto:jmiley@uvic.ca)  
**Phone:** 250-661-0981



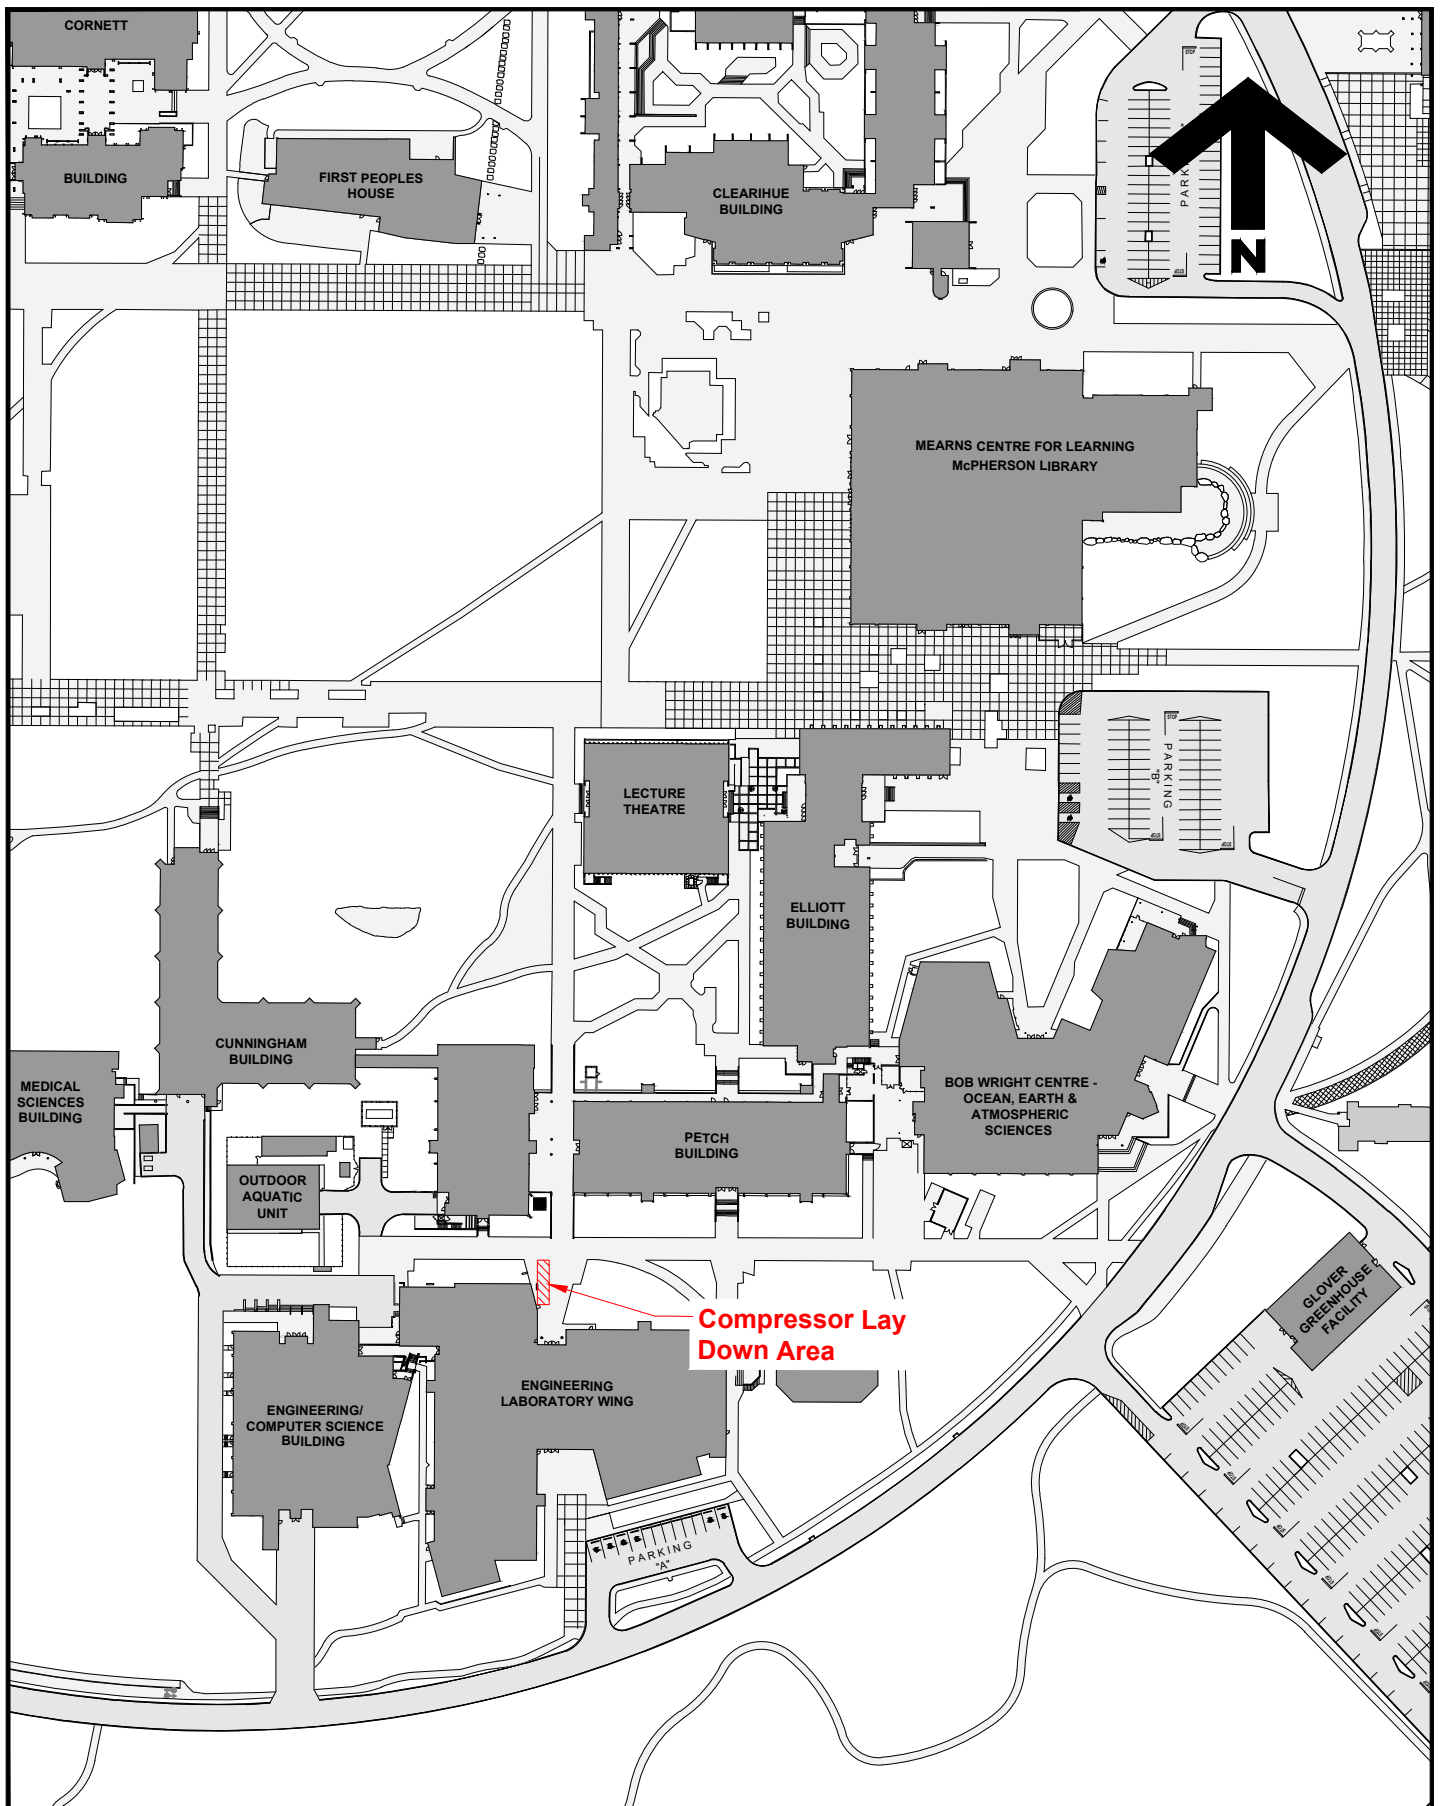

**University  
of Victoria**

Facilities Management

Notes:  
Area Blocked Off to Staff and  
Students

Title:  
ELW Design Studio  
Compressor Area  
Project Notice

Date: **March 28, 2023**  
Scale: **1:2000**  
Drawn By: **dp**  
Project Number: **20-04528**  
Drawing No. **SK1**