


FACILITIES MANAGEMENT

Saunders Building

PO Box 1700 STN CSC Victoria BC V8W 2Y2 Canada

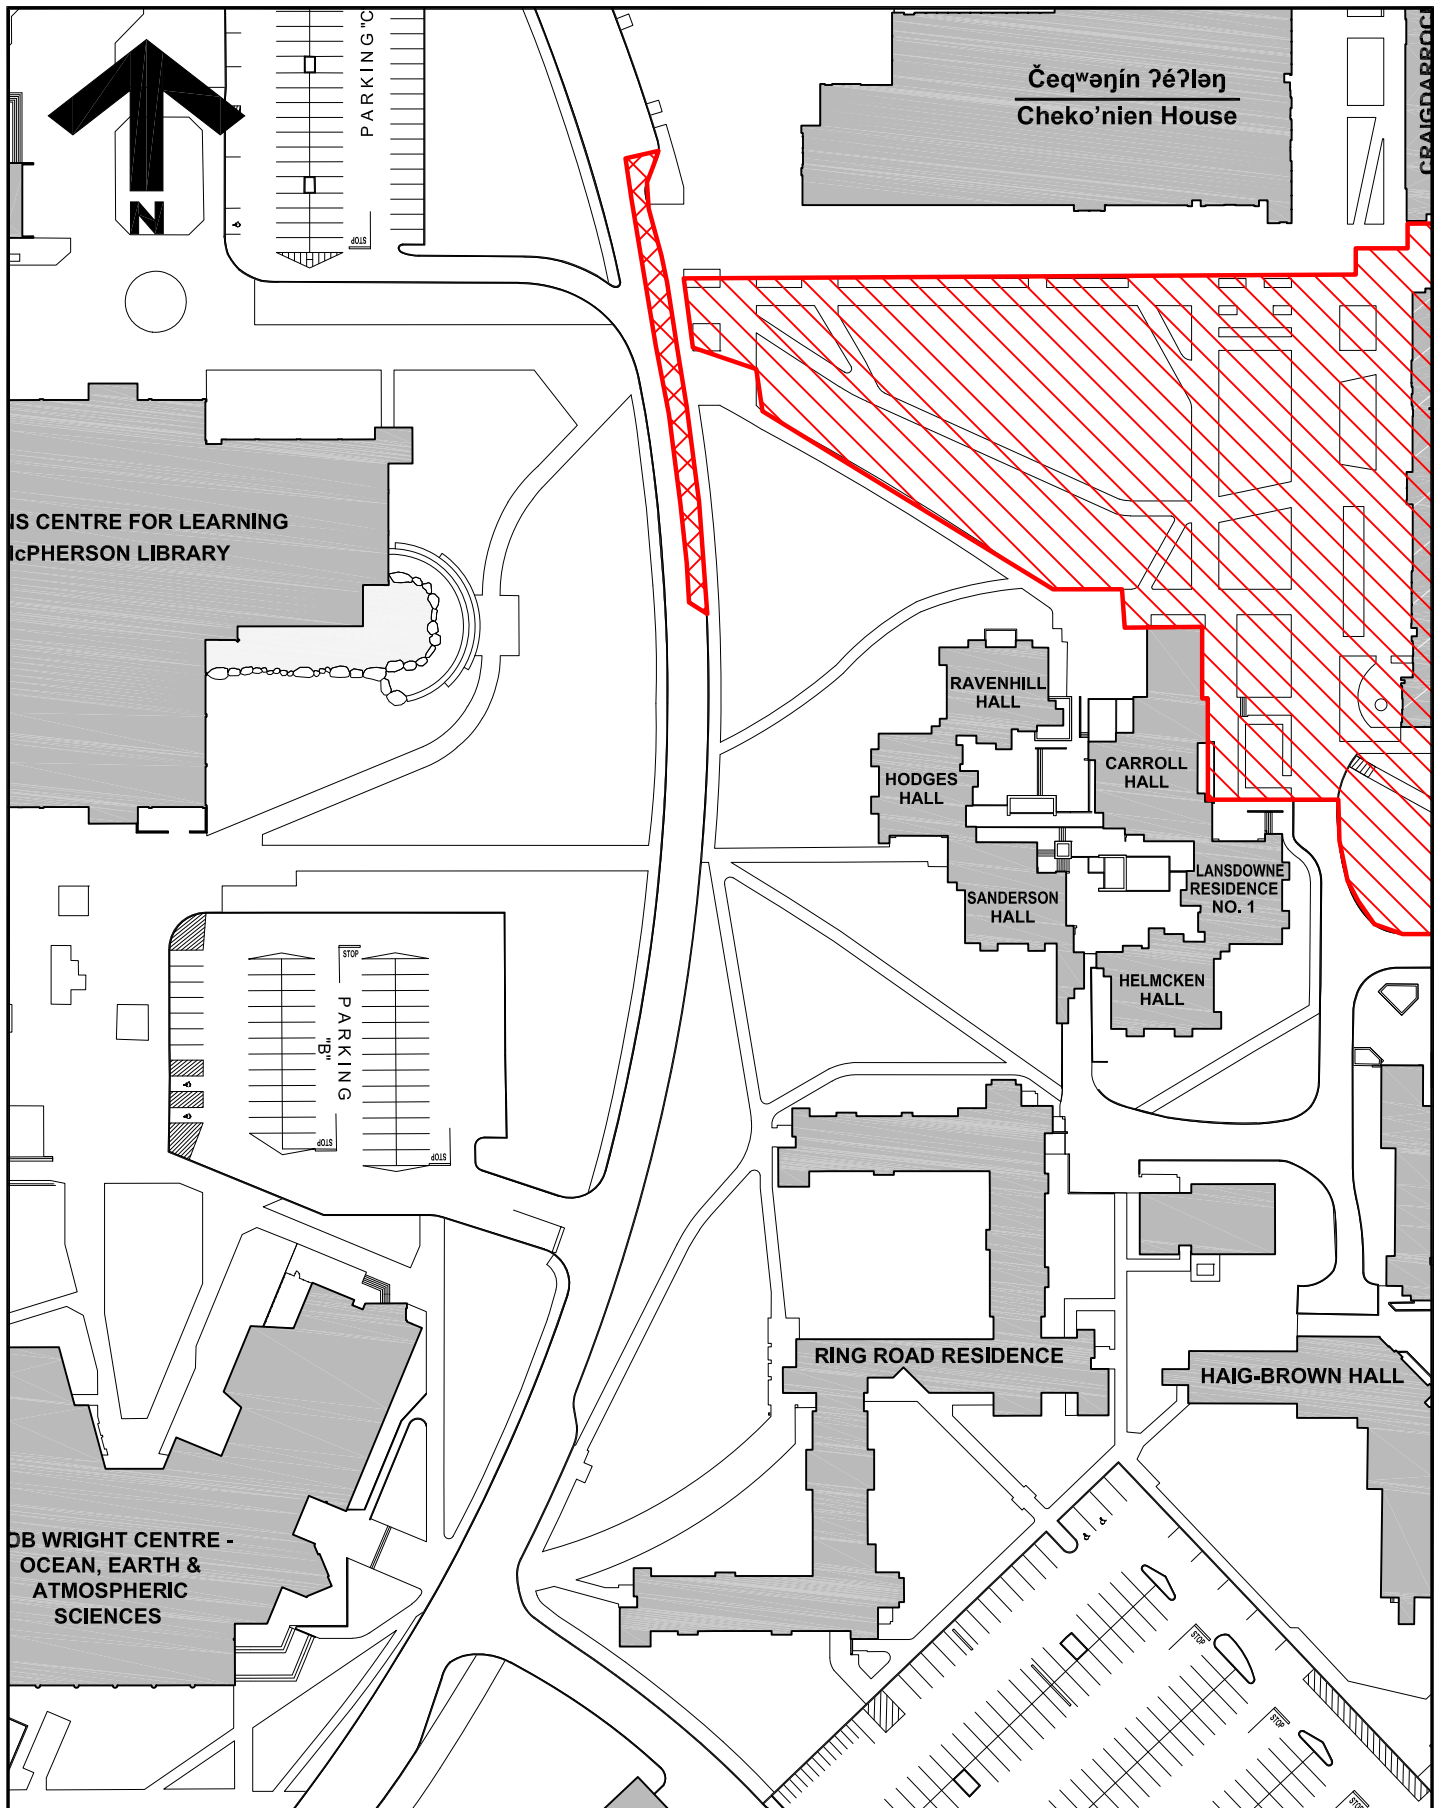

Title:	Student Housing and Dining (SHD): Ring Road Lane Closure
Location:	Ring Road – Čeqʷəŋín Ɂéʔləŋ
Description:	<p>Commencing at 7:30am on Tuesday April 18, Facilities Management and EDK will close off the outer lane of Ring Road to facilitate concrete pours for curb and bollards on the campus greenway south of Čeqʷəŋín Ɂéʔləŋ.</p> <p>Signage and delineators will be in place on Ring Road. Please see attached sketch for details.</p>
Time frame:	Tuesday April 18 – Thursday April 20, 2023
FMGT contact:	David Hill, Senior Project Manager
Secondary contact:	Tim Burchill, Project Manager
Email address:	david.hill@colliersprojectleaders.com tburchill@uvic.ca
Phone:	David Hill: 250-580-4939 Tim Burchill: 250-661-52587



**University
of Victoria**

Facilities Management

Notes:

-  Construction Zone
-  Lane Closure

Title:

**Čeqwəŋin ʔéʔləŋ
Cheko'nien House
Ring Road Lane Closure Notice
April 18-20**

Date:

13 April 2023

Scale:

1:1250

Drawn By:

JW

Project Number:

F02265

Drawing No.

SK1