


FACILITIES MANAGEMENT

Saunders Building

PO Box 1700 STN CSC Victoria BC V8W 2Y2 Canada

Title:	Fraser Building Ring Road Lane Closure
Location:	Fraser Building
Description:	<p>Facilities Management and Chandos Construction with KDC will be excavating for sanitary sewer line installation along Ring Road.</p> <p>This work requires the periodic shut-down of one lane of Ring Road for approximately four weeks.</p> <p>Lane delineators and flaggers will be in place for the duration. Please proceed with caution and obey signage and personnel instructions.</p> <p>We apologize for the inconvenience.</p>
Time frame:	Monday April 17, through Friday May 5, 2023
FMGT contact:	John Tierney, Project Manager
Email address:	johntierney@uvic.ca
Phone:	250-721-7767
FMGT contact:	Tristan Lowenberger, Project Manager
Email address:	tristanlowenberger@uvic.ca
Phone:	250-661-0599

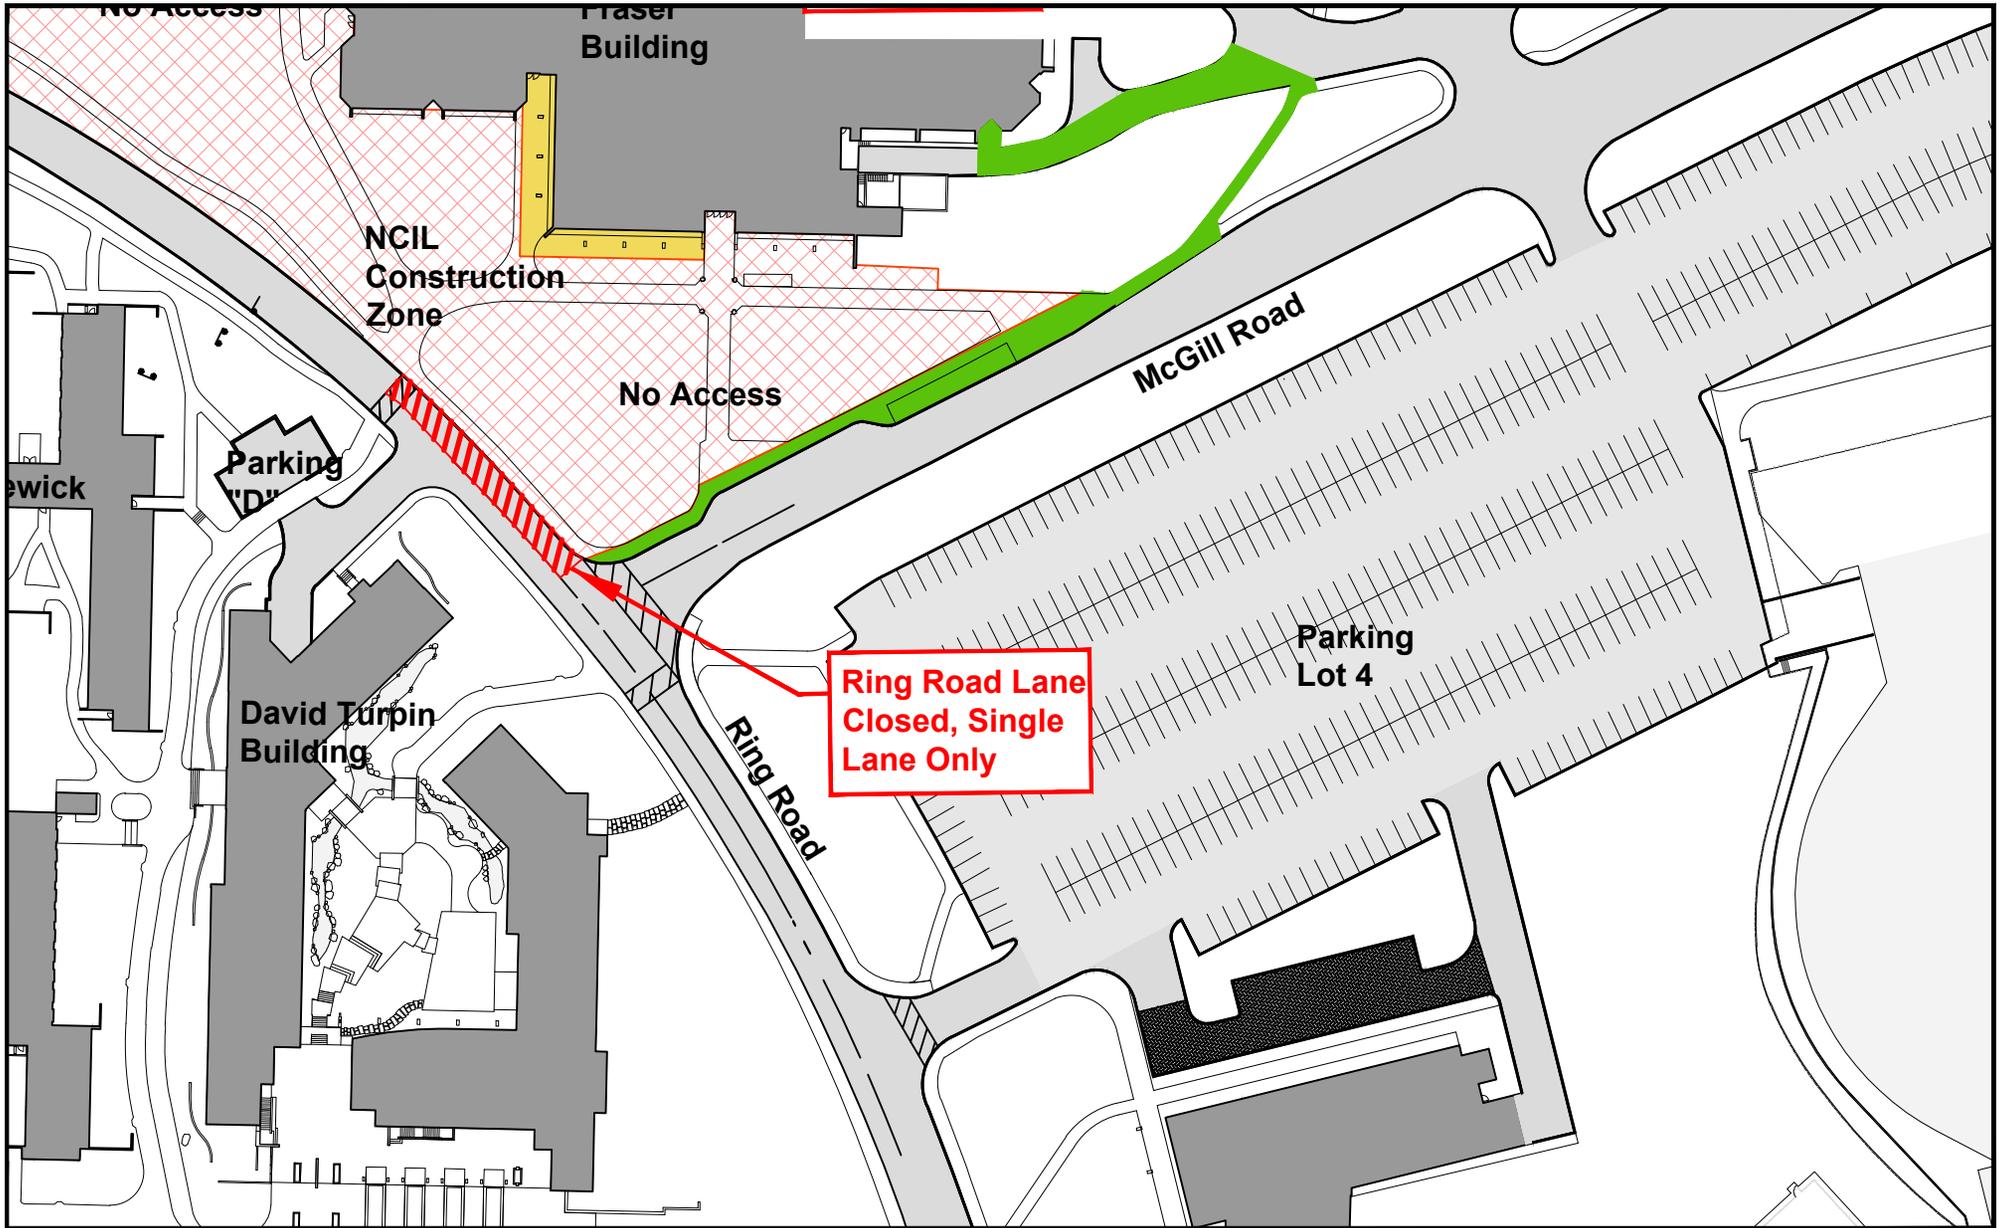

Notes:



**University
of Victoria**

Facilities Management

Title:

Fraser Building
Ring Road Closure
Detour

Date:

April 14, 2023

Scale:

NTS

Drawn By:

djp

Project Number:

F04343 & F04526

Drawing No.

SK - 1