

FACILITIES MANAGEMENT

Saunders Building

PO Box 1700 STN CSC Victoria BC V8W 2Y2 Canada

Title: **Fraser Building - Limited Access**

Location: **Fraser Building**

Description: Facilities Management and Chandos Construction will be preparing for the next phase of construction May 1.

Inside the building several spaces will be hoarded off and sealed for demolition and remediation work. This work will prevent exterior access and normal travel throughout the building. Please see the attached map for more detail.

The work will require closure of part of the main entrance and the south entrance over the temporary walkway.

Access to the library will be via the back door off the loading bay road, Monday to Friday 9:00AM-5:00PM.

Access to the second floor will be through the north entrance to the left of the loading dock.

The Student Lounge will not be available through this phase of construction.

We apologize for the inconvenience.

Time frame: **Monday May 1, 2023, through August 31, 2023**

FMGT contact: John Tierney, Project Manager


Email address: johntierney@uvic.ca


Phone: 250-721-7767

FMGT contact: Tristan Lowenberger, Project Manager

Email address: tristanlowenberger@uvic.ca

Phone: 250-661-0599



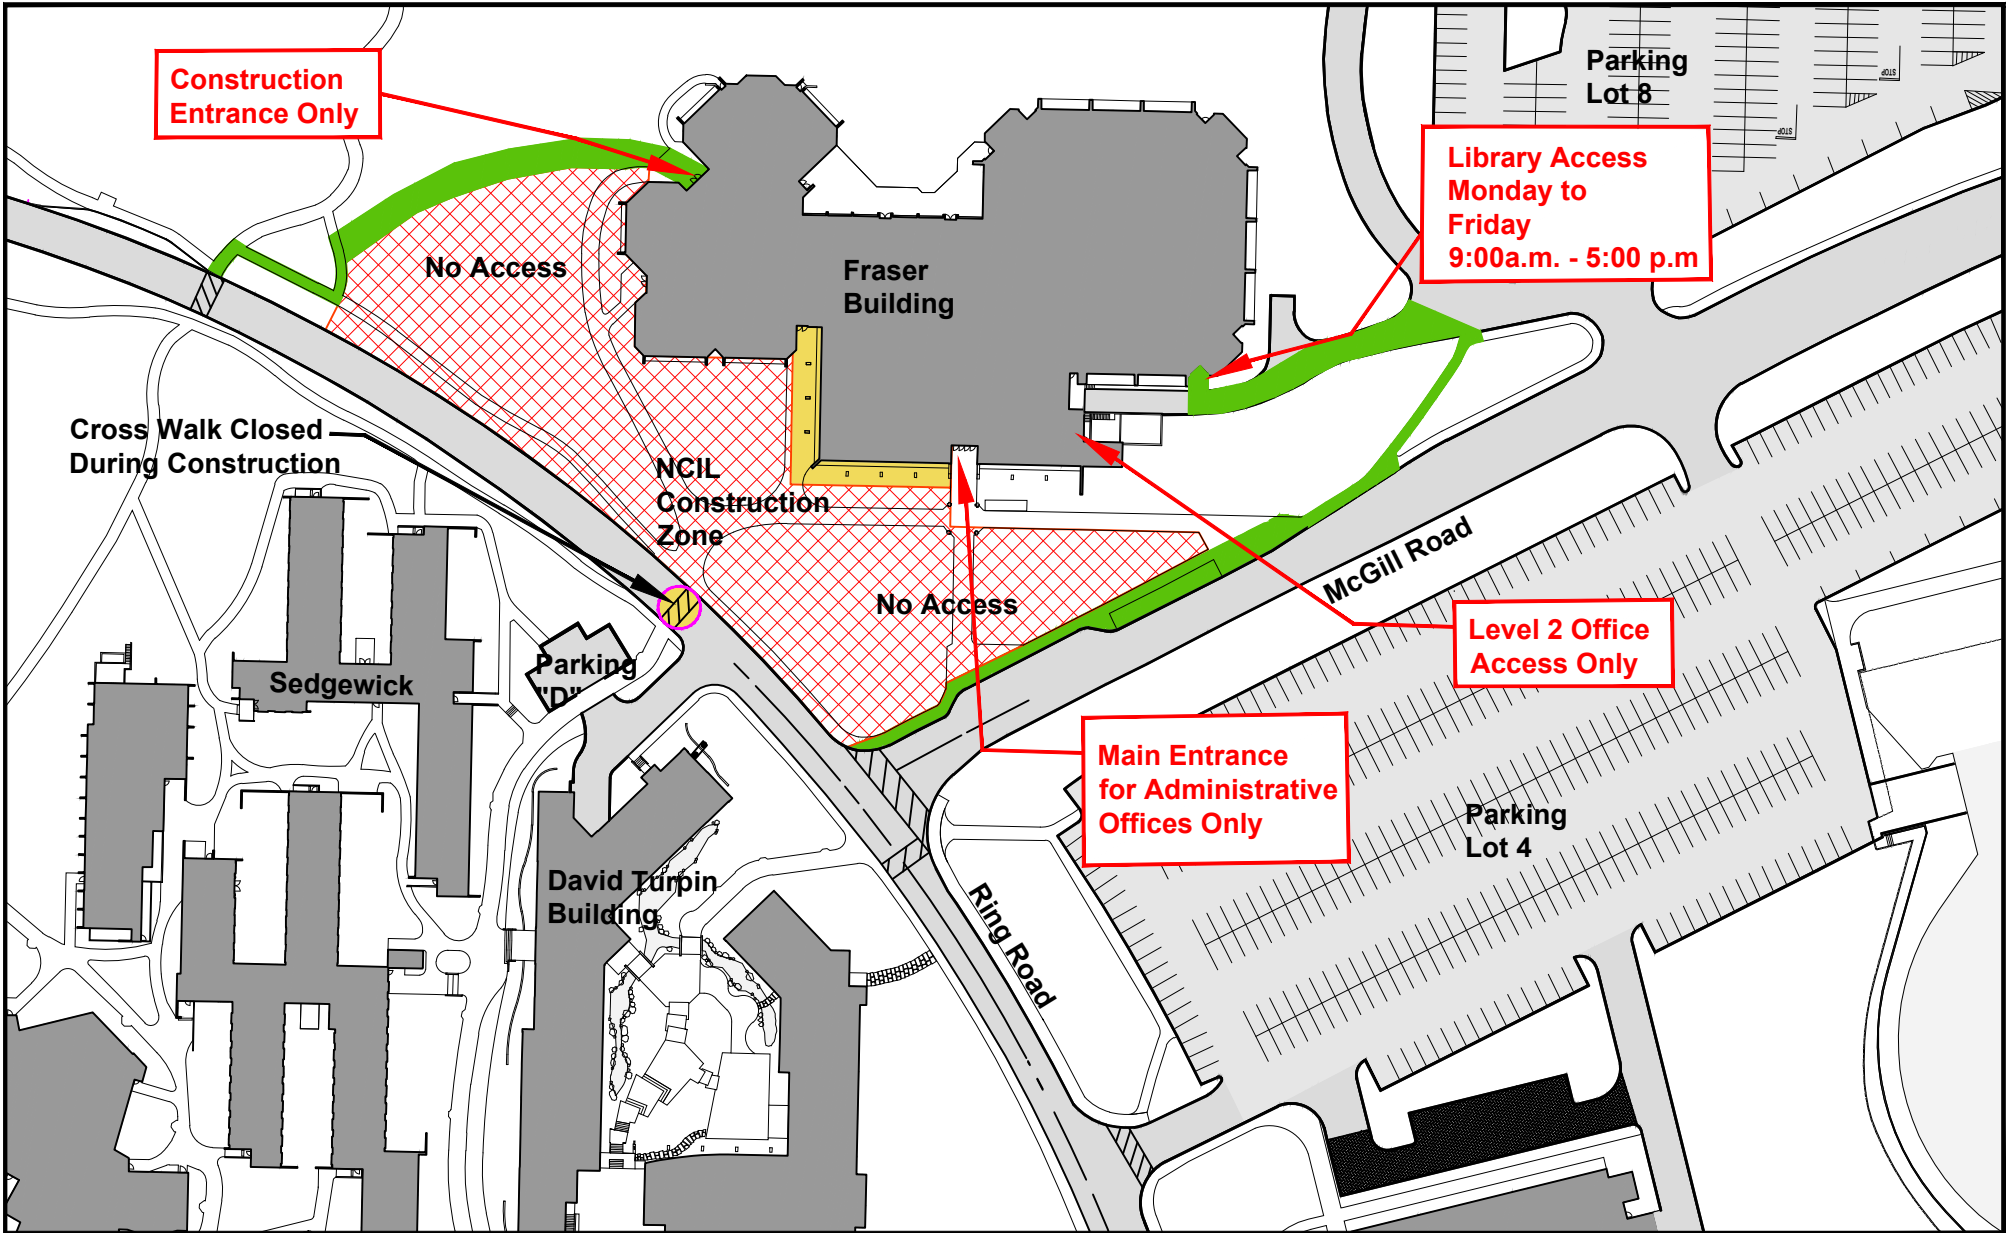

Notes:



University of Victoria

Facilities Management

Title:
Fraser Building
Construction Zone and
Building Access

Date: April 27, 2023
Scale: NTS
Drawn By: djp
Project Number: F04343 & F04526
Drawing No. SK - 1