

## FACILITIES MANAGEMENT


Saunders Building

PO Box 1700 STN CSC Victoria BC V8W 2Y2 Canada

---

<b>Title:</b>	Bob Wright Centre – Crane Lift
<b>Location:</b>	Bob Wright Centre (BWC) - Roof & Loading Dock
<b>Description:</b>	<p>Facilities Management, AME Consulting and Aral Construction Ltd. are working on upgrades to the HVAC and humidity controls system in the Bob Wright Centre to provide more control and efficiency to B-Wing floor 0.</p> <p>Please see the attached drawing showing the details of this crane lift. The crane lift will remove the old humidifier and then lift the new humidifiers onto the roof of the BWC. This lift will not affect the building in anyway as the old humidifier is already disconnected but will utilize the loading dock as shown in the PDF attached.</p> <p><b>Please ensure any vehicles, equipment, bins, etc. are removed from the loading dock during this timeframe.</b></p> <p>We apologize for any inconvenience.</p>
<b>Time frame:</b>	Thursday, May 18, 2023 – 7:30 am – 1:00 pm
<b>FMGT contact:</b>	Neel Chadda, Project Manager
<b>Email address:</b>	neelchad@uvic.ca
<b>Phone:</b>	250-415-6982



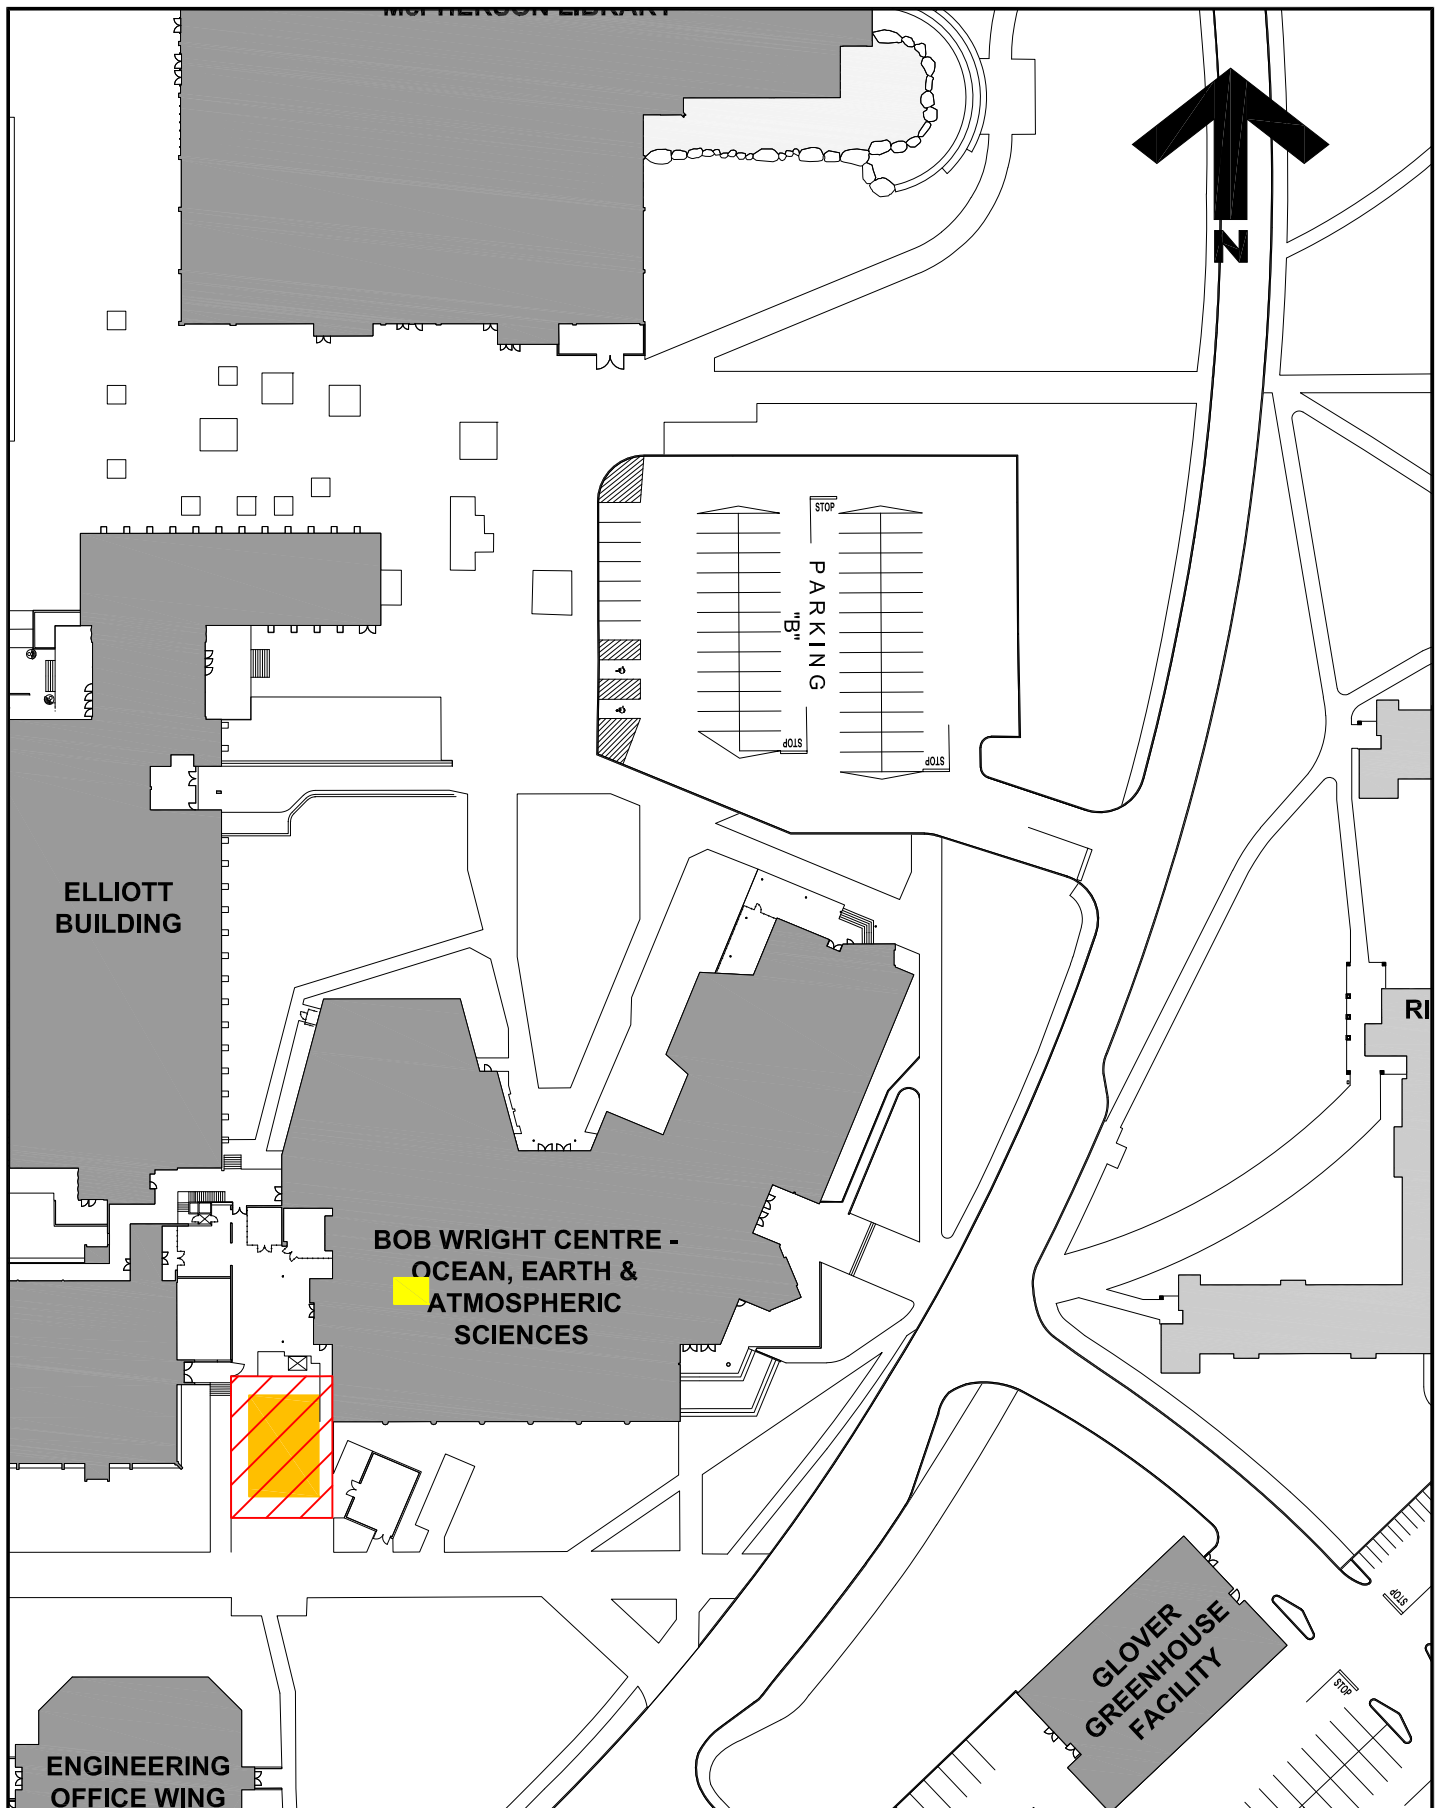




**University of Victoria**

Facilities Management

Notes:

-  Area of Work
-  Crane / Equip Area
-  Rooftop Work Area

Title:

**Bob Wright Centre  
Vivar Air & Humid Cntrl  
Project Notice**

Date:

**4 May 2023**

Scale:

**1:1000**

Drawn By:

**JW**

Project Number:

**21-04940**

Drawing No.

**SK1**