

FACILITIES MANAGEMENT

Saunders Building

PO Box 1700 STN CSC Victoria BC V8W 2Y2 Canada

Title: **NCIL/Fraser Road Paving**

Location: **Ring Road at McGill Road near Fraser and Michael Williams Buildings**

Description: Facilities Management and Chandos Construction will be repaving the sidewalk adjacent to the Fraser building along McGill Road and the entrance to parking lot 4 at Ring Road.

Please see the attached map for more detail.

The work will require the lane closures and detours along McGill and Ring Road for the day.

Please be aware of and obey the directions of the traffic management personnel.

We apologize for the inconvenience.

Time frame: **Friday May 12, 2023, 7:00 am to 4:00 pm**

FMGT contact: John Tierney, Project Manager

Email address: johntierney@uvic.ca


Phone: 250-721-7767

FMGT contact: Tristan Lowenberger, Project Manager

Email address: tristanlowenberger@uvic.ca

Phone: 250-661-0599



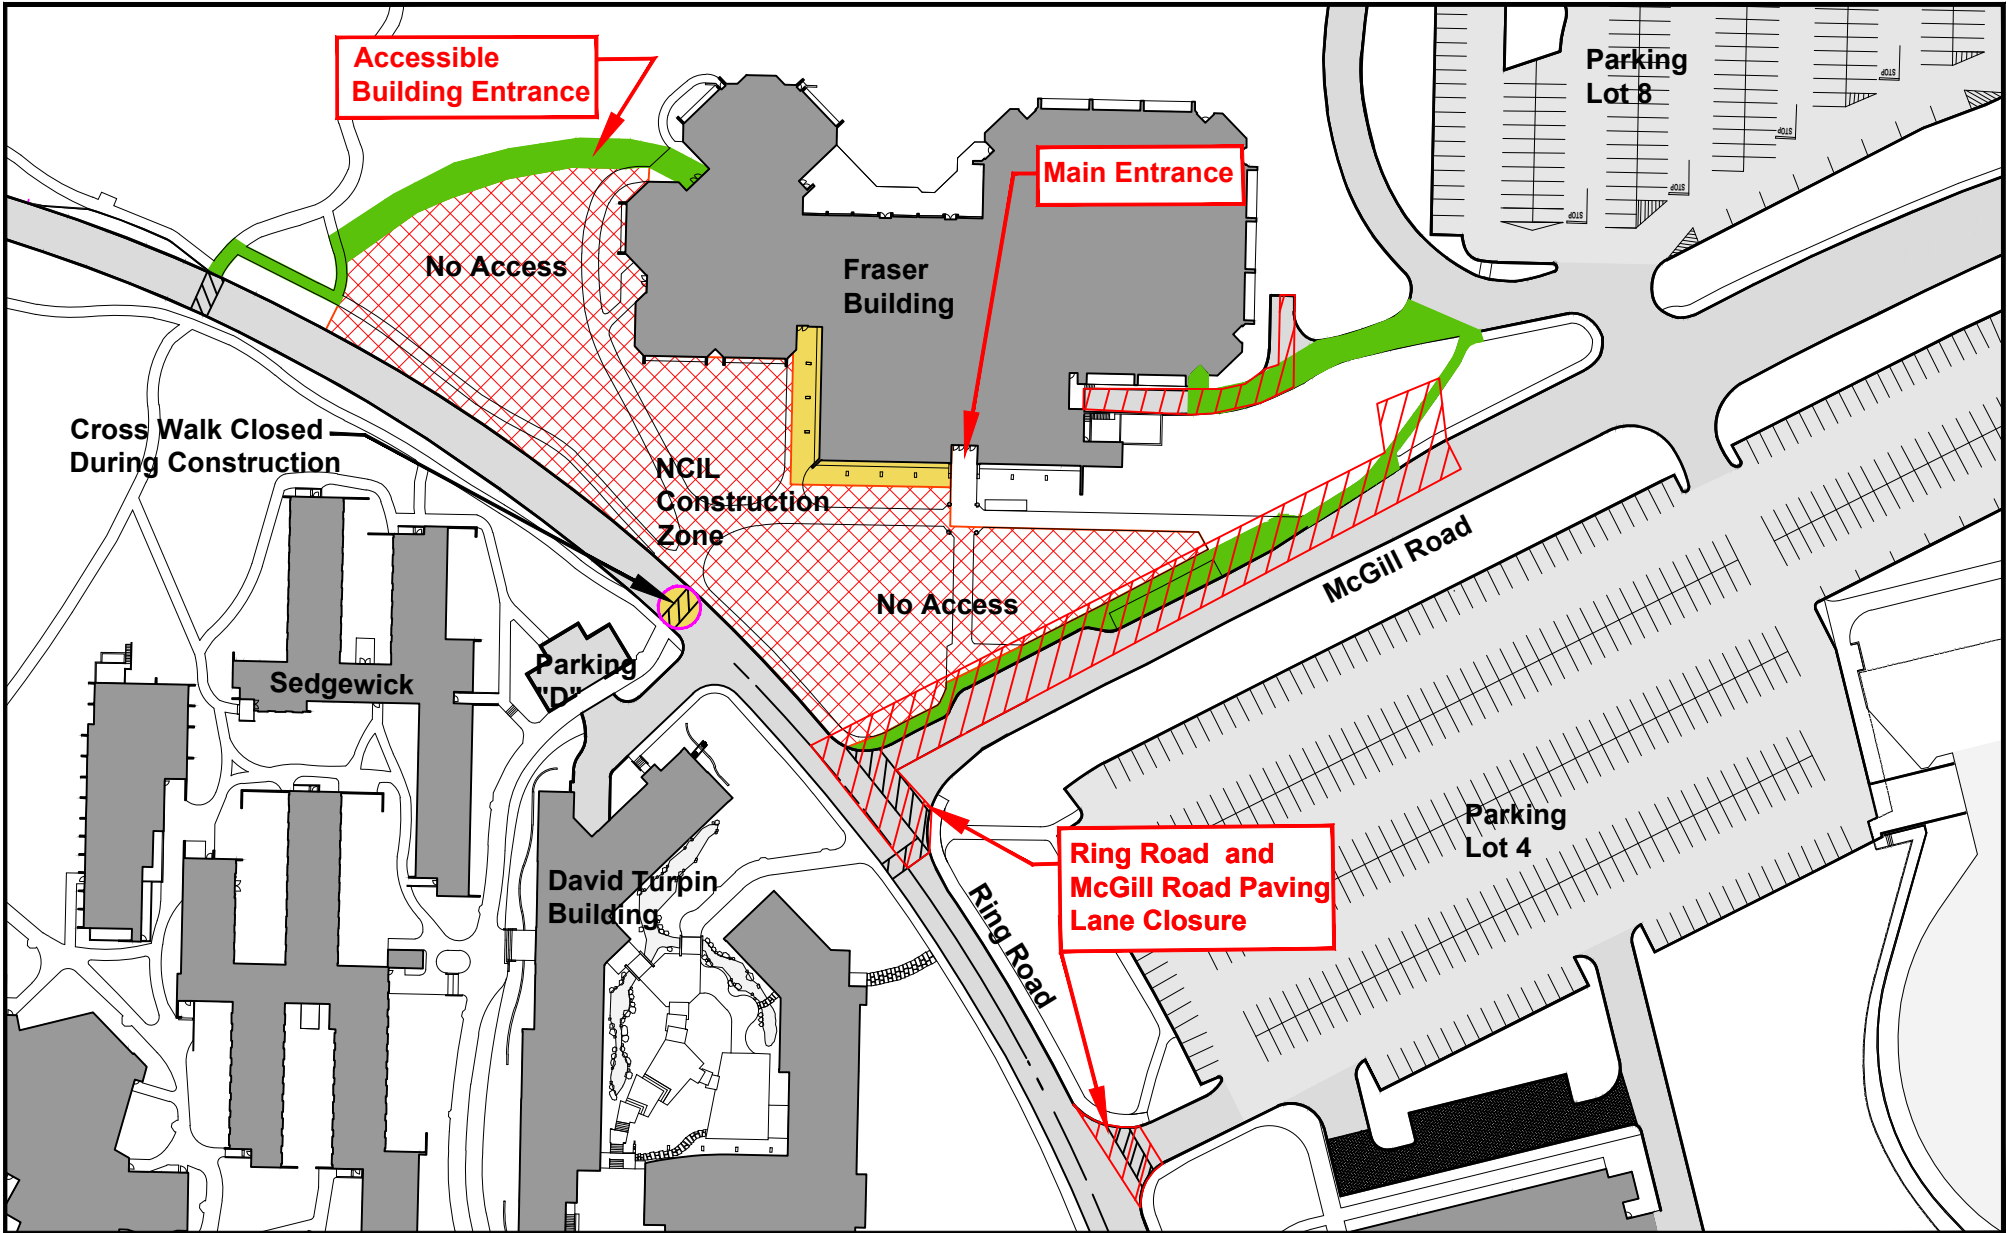

Notes:



University of Victoria

Facilities Management

Title:
Fraser Building
Construction Zone and
Building Access

Date: March 3, 2023
Scale: NTS
Drawn By: djp
Project Number: F04343 & F04526
Drawing No. SK - 1