

FACILITIES MANAGEMENT

Saunders Building

PO Box 1700 STN CSC Victoria BC V8W 2Y2 Canada

Title: Bob Wright Centre – B421 & B423 Construction

Location: Bob Wright Centre (BWC) B-Wing

Description: Facilities Management, AME Consulting and Aral Construction Ltd. are working on upgrades to the HVAC and humidity controls system in the Bob Wright Centre to provide more control and efficiency to B-Wing Floor 0.

The red box in the attached drawing depicts the area required to install new plumbing and electrical lines in B421 and B423.

Included in this scope of work are fire alarm masking and drain down, shutdown of supply and exhaust air to the room, and a final clean by UVic custodial services.

We apologize for any inconvenience this may cause.


Time frame: May 29 & 30, 2023 - 8:00am-4:00pm - Uninstall & move equipment out of the room
May 31 - June 28, 2023 - 8:00am-4:00pm - Construction
June 29 & 30, 2023 - 8:00am-4:00pm - Clean by UVic shops
July 3, 2023 - 8:00am-4:00pm - Move equipment back into the room
July 4, 2023 - 8:00am-4:00 pm - Reinstall Equipment

FMGT contact: Neel Chadda, Project Manager

Email address: neelchad@uvic.ca

Phone: 250-415-6982



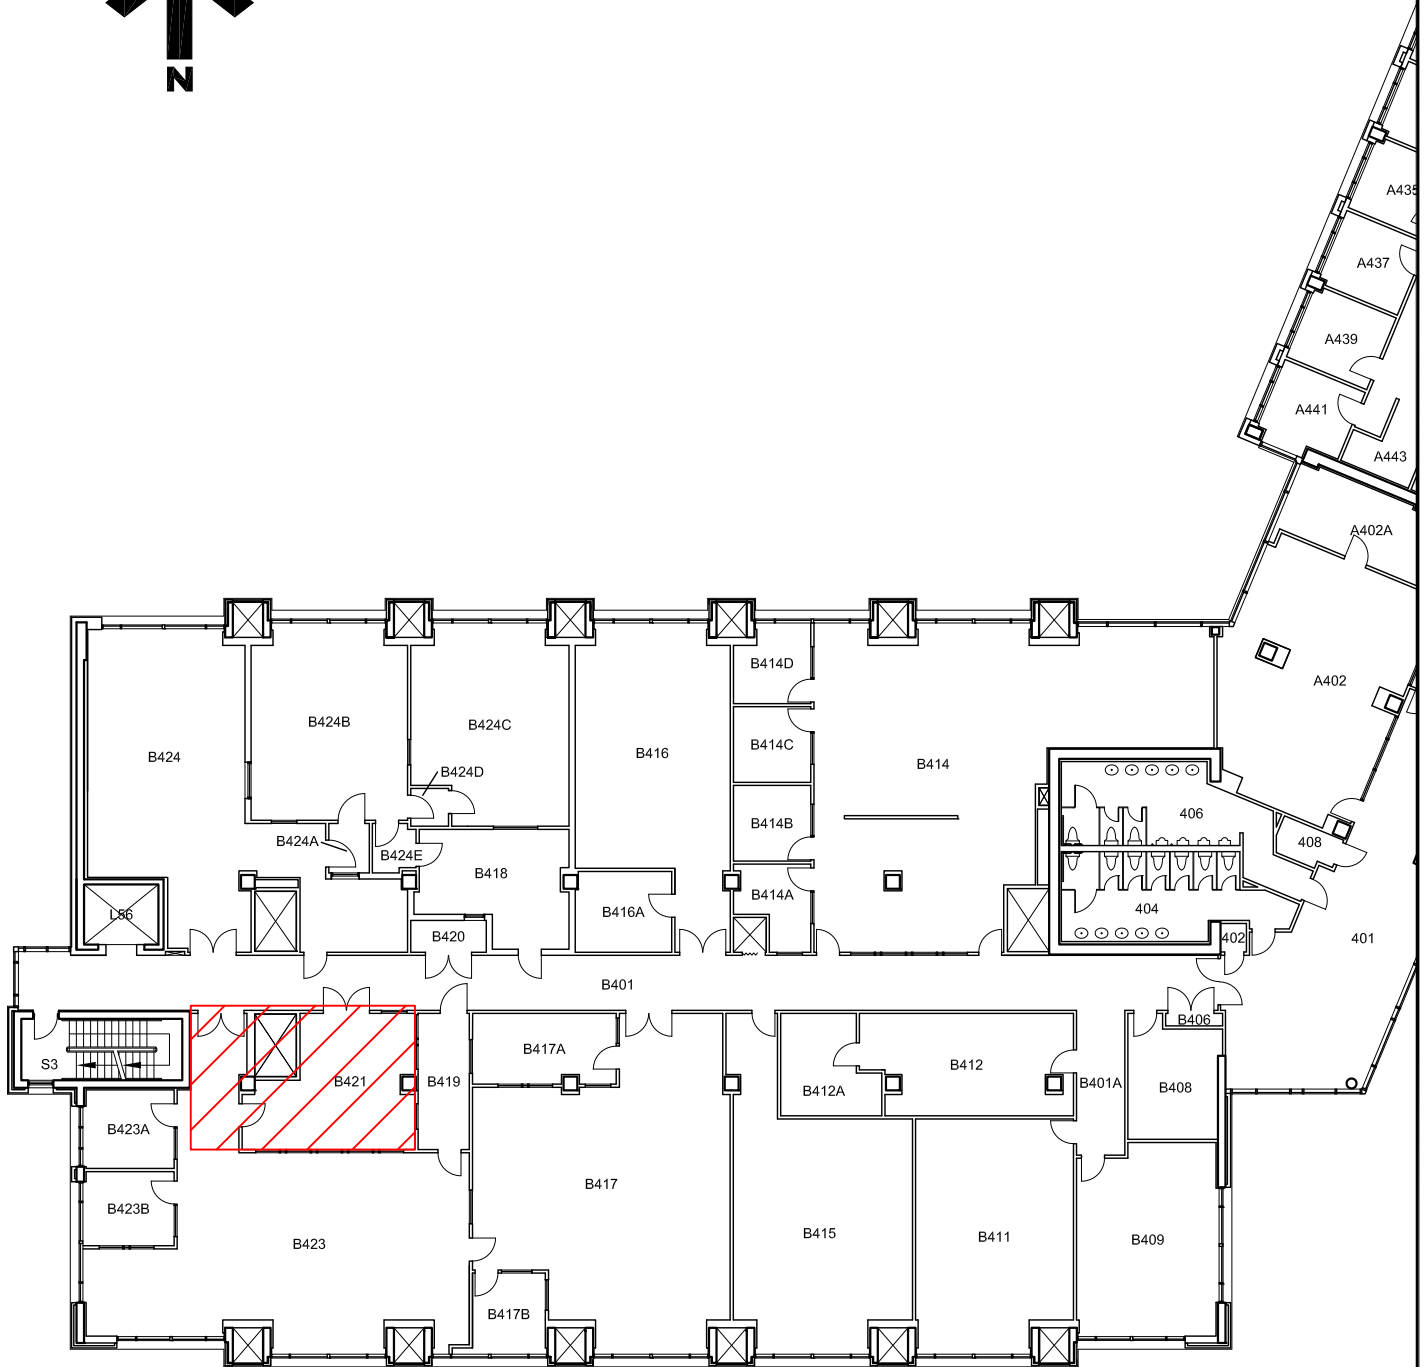


**University
of Victoria**

Facilities Management

Notes:

 Area of Work

Title:

**Bob Wright Centre
Air / Humid Control
Areas of Work**

Date:

19 April 2023

Scale:

1:400

Drawn By:

JW

Project Number:

21-04940

Drawing No.

SK1