


FACILITIES MANAGEMENT

Saunders Building

PO Box 1700 STN CSC Victoria BC V8W 2Y2 Canada

Title:	Outdoor Aquatic Unit – BSL3 Renovations
Location:	Loading area between OAU, Cunningham and Petch
Description:	Facilities Management and Farmer Construction are undertaking renovations to the Outdoor Aquatics Building. As part of the project, there will be a concrete truck on site for a short duration. The truck will be in loading area between OAU, Cunningham and Petch. See attached map for location. We apologize for any inconvenience.
Time frame:	Tuesday, June 20, 2023, 8:30am – 10:00am
FMGT contact:	Jason Minard, Project Manager
Email address:	jminard@uvic.ca
Phone:	236-638-3942



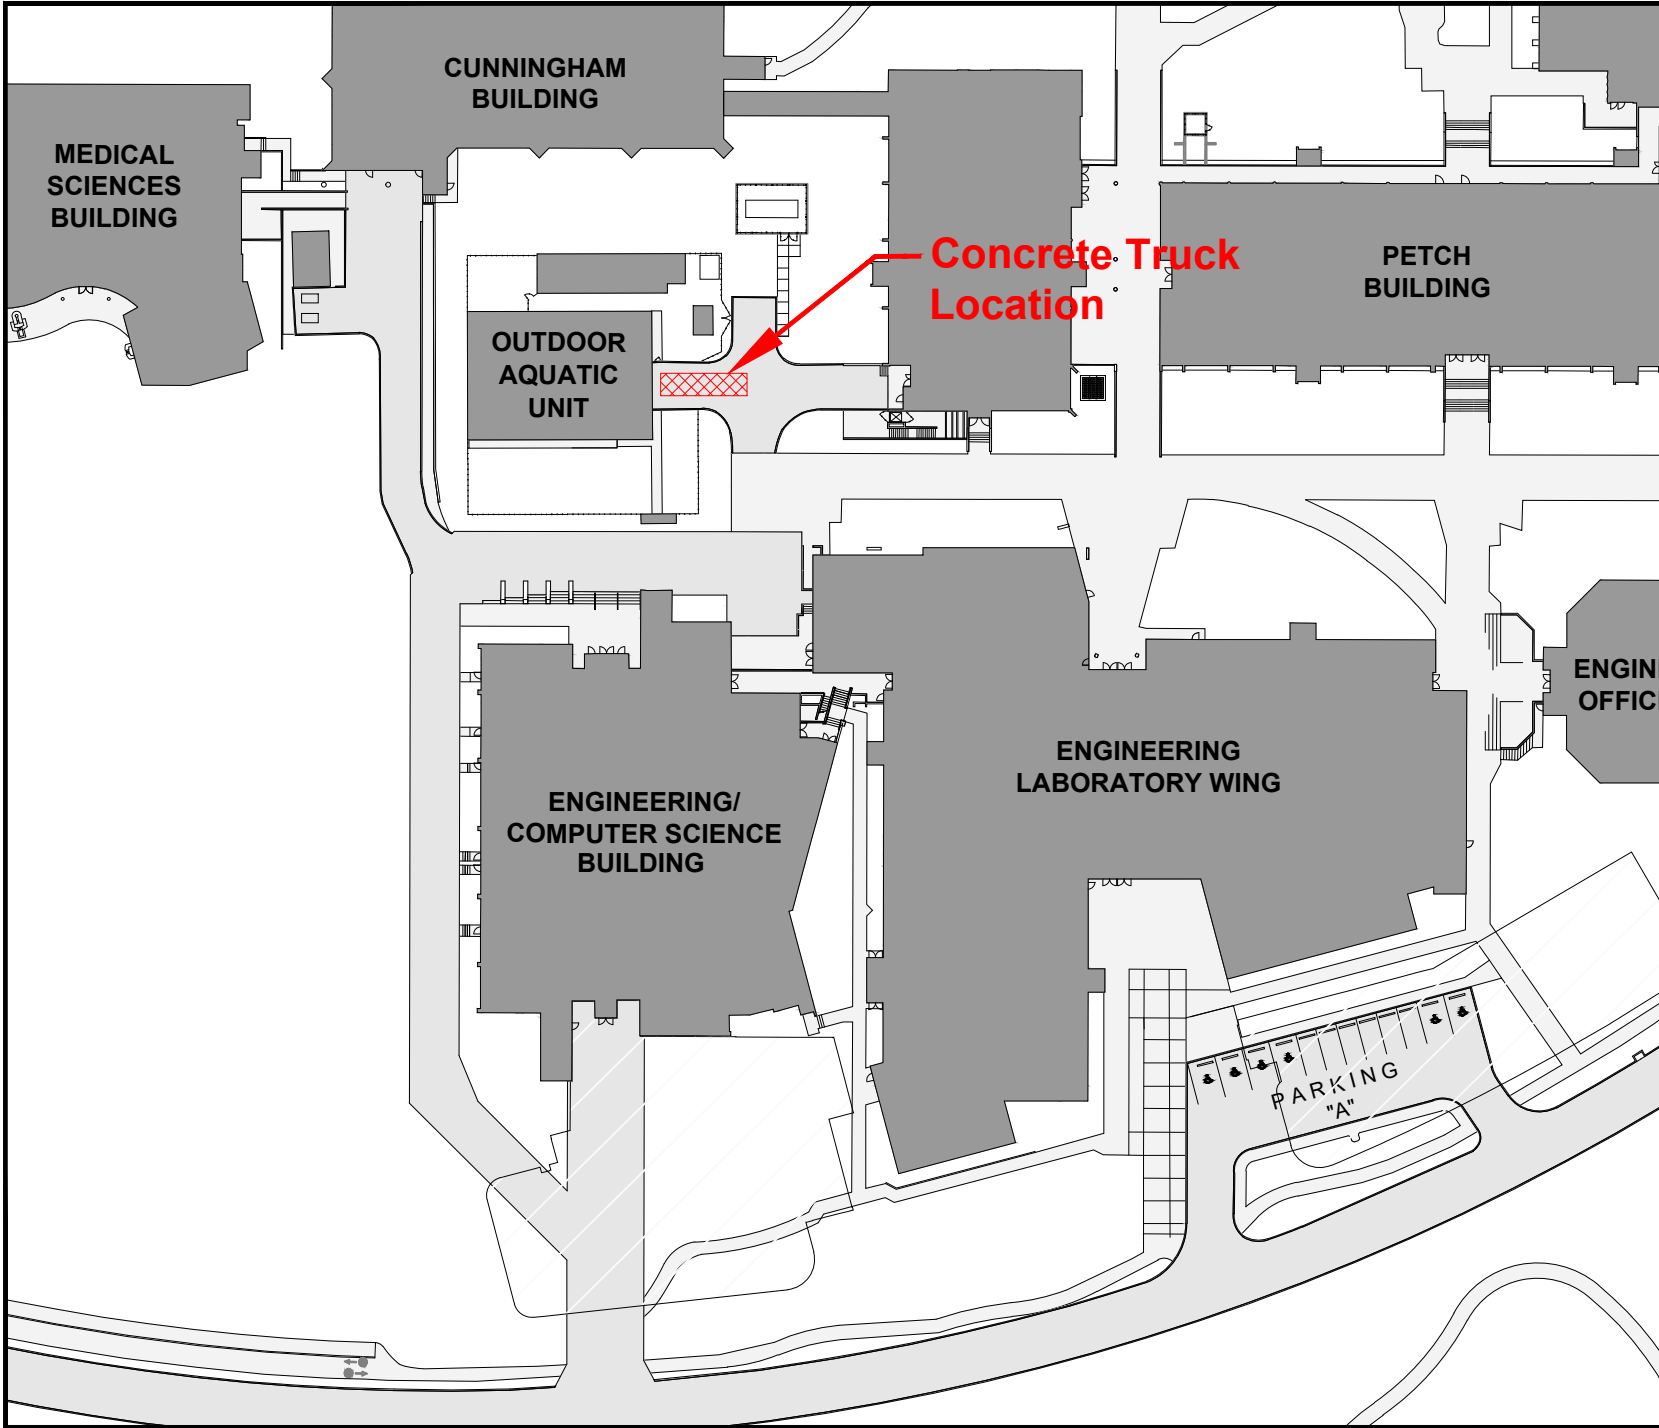

Facilities Management

Notes:



Title:
**Outdoor Aquatic Unit
Concrete Truck Location
Project Notice**

Date: **June 16, 2023**
Scale: **1:1000**
Drawn By: **DP**
Project Number: **20-04542**
Drawing No. **SK1**