


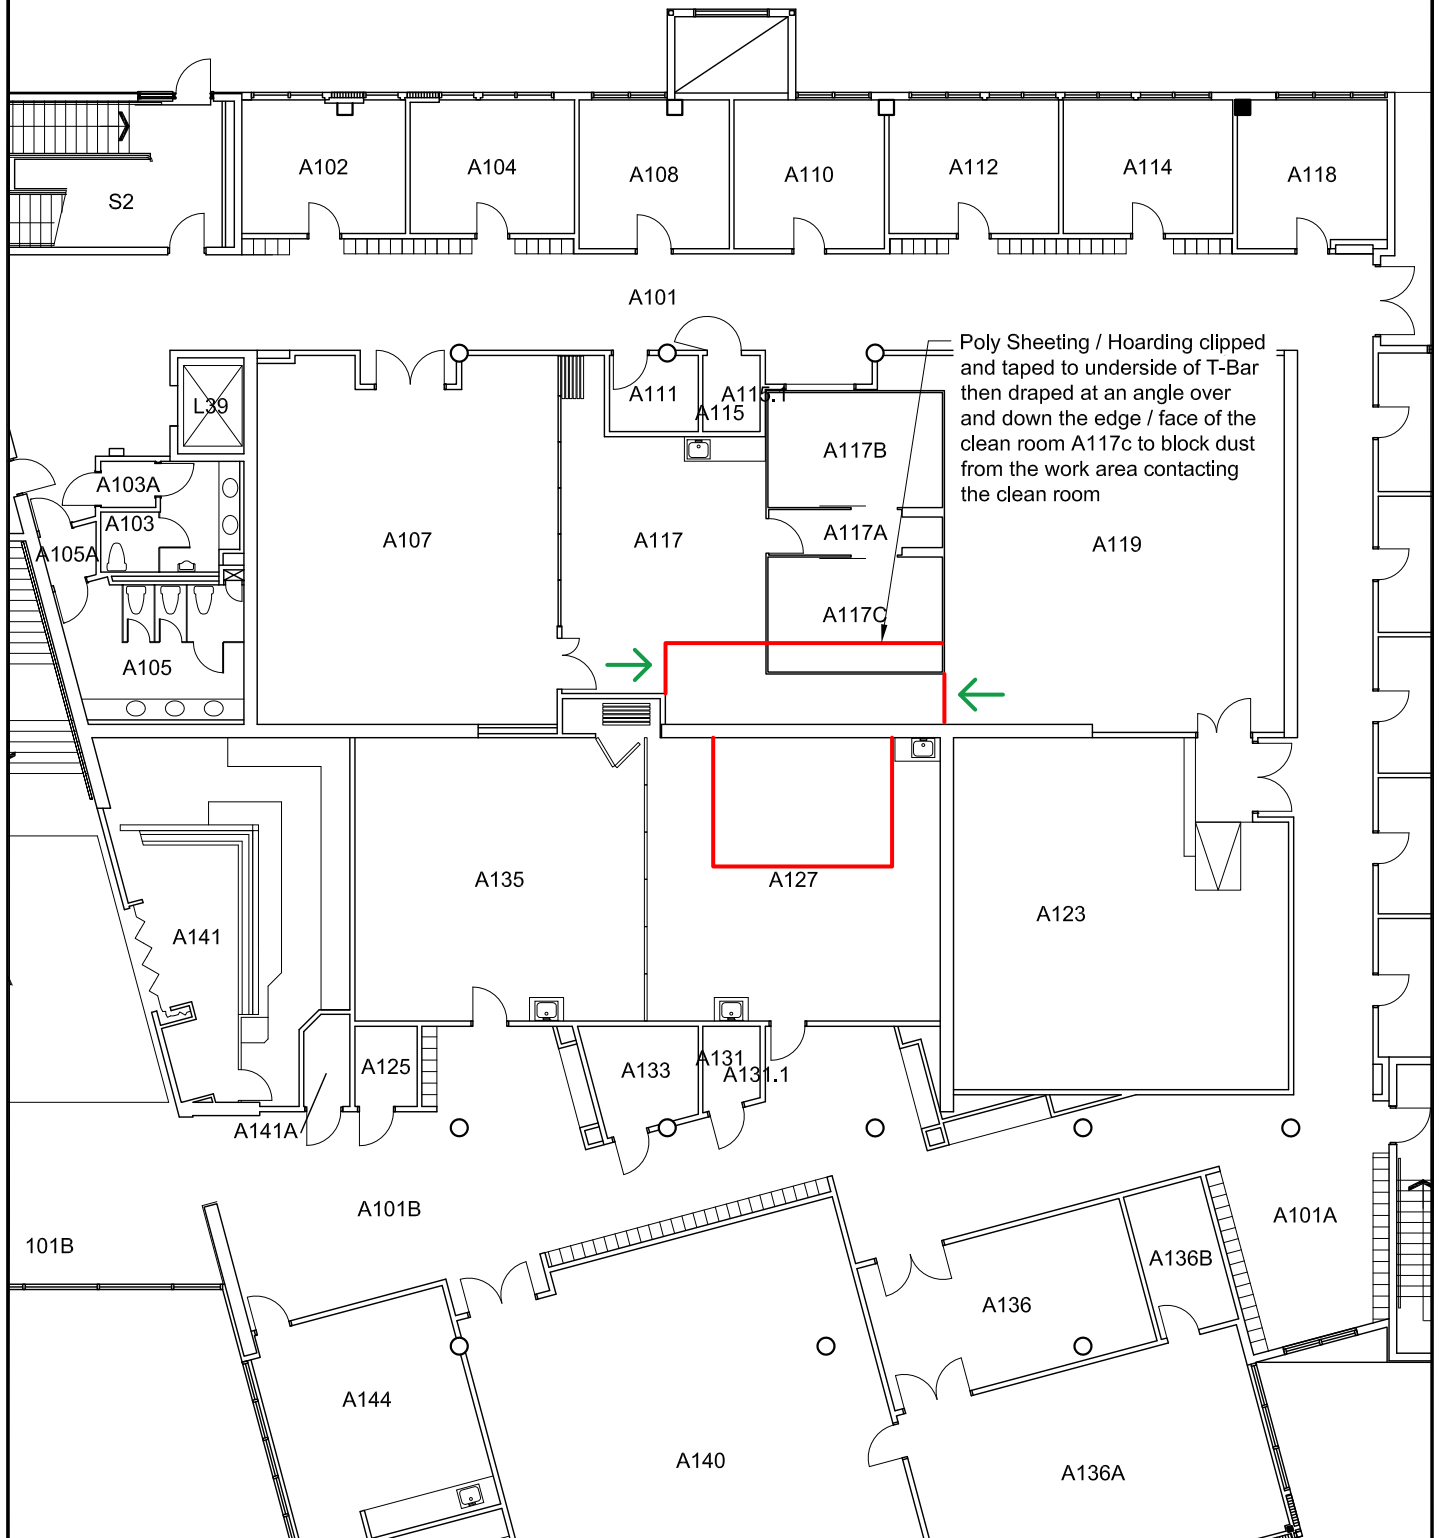
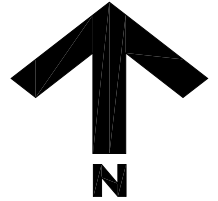
FACILITIES MANAGEMENT

Saunders Building

PO Box 1700 STN CSC Victoria BC V8W 2Y2 Canada

Title:	Engineering Lab Wing – Duct Installation
Location:	Engineering Lab Wing (ELW) Room A127 & A117
Description:	<p>Facilities Management, AME Consulting and Aral Construction Ltd. are working on renovations in ELW 140 Fluid Mechanics and heat transfer lab. For this scope of work to be completed, this project will be working in rooms A127 and A117.</p> <p>For this project notice, the contractor needs to weld ducting in these rooms. These rooms will be hoarded as shown in the drawings attached. During this time period and due to the hoarding, access to A117 can only be through A107 and access to A119 can only be through A123.</p> <p>Fire Alarm Masking is required for this scope of work as we are welding in the space. Fire Alarm drain downs is not required as these rooms don't have sprinklers.</p> <p>We apologize for any inconvenience.</p>
Time frame:	<p>July 5th, 2023, 8:00am - 4:00pm – Install welding platform</p> <p>July 13-18th, 2023, 8:00am - 4:00pm – Install hoarding and ducting installation in ELW A117</p> <p>July 18-21st, 2023, 8:00am - 4:00pm – Install hoarding and ducting installation in ELW A127</p>
FMGT contact:	Neel Chadda, Project Manager
Email address:	neelchad@uvic.ca
Phone:	250-415-6982





**University
of Victoria**

Facilities Management

Notes:

— Line of Hoarding

← Site Entry

Title:

ELW Renovations

Hoarding Plan

Date:

24 March 2023

Scale:

1:200

Drawn By:

JW

Project Number:

22-05530

Drawing No.

SK1