


FACILITIES MANAGEMENT

Saunders Building

PO Box 1700 STN CSC Victoria BC V8W 2Y2 Canada

Title:	Business and Economics Building BUSI 406-425 Renovation – Bin Location
Location:	BEC 406-425
Description:	<p>Facilities Management will be working with Aral Construction (2014) Ltd. to renovate office space in BEC. Renovations are to include; project hoarding, partition demolition, carpentry, new partitions and glazing, painting, electrical work, mechanical work, and carpet installation. Areas of work will include BEC 406-425.</p> <p>Please see the attached drawing for construction demolition waste bin for your information.</p> <p>We apologize for any inconvenience this may cause.</p>
Time frame:	August 1 to August 11, 2023 (approximately)
FMGT contact:	Kim Frechette, Project Manager
Email address:	kfrechette@uvic.ca
Phone:	250-516-2922

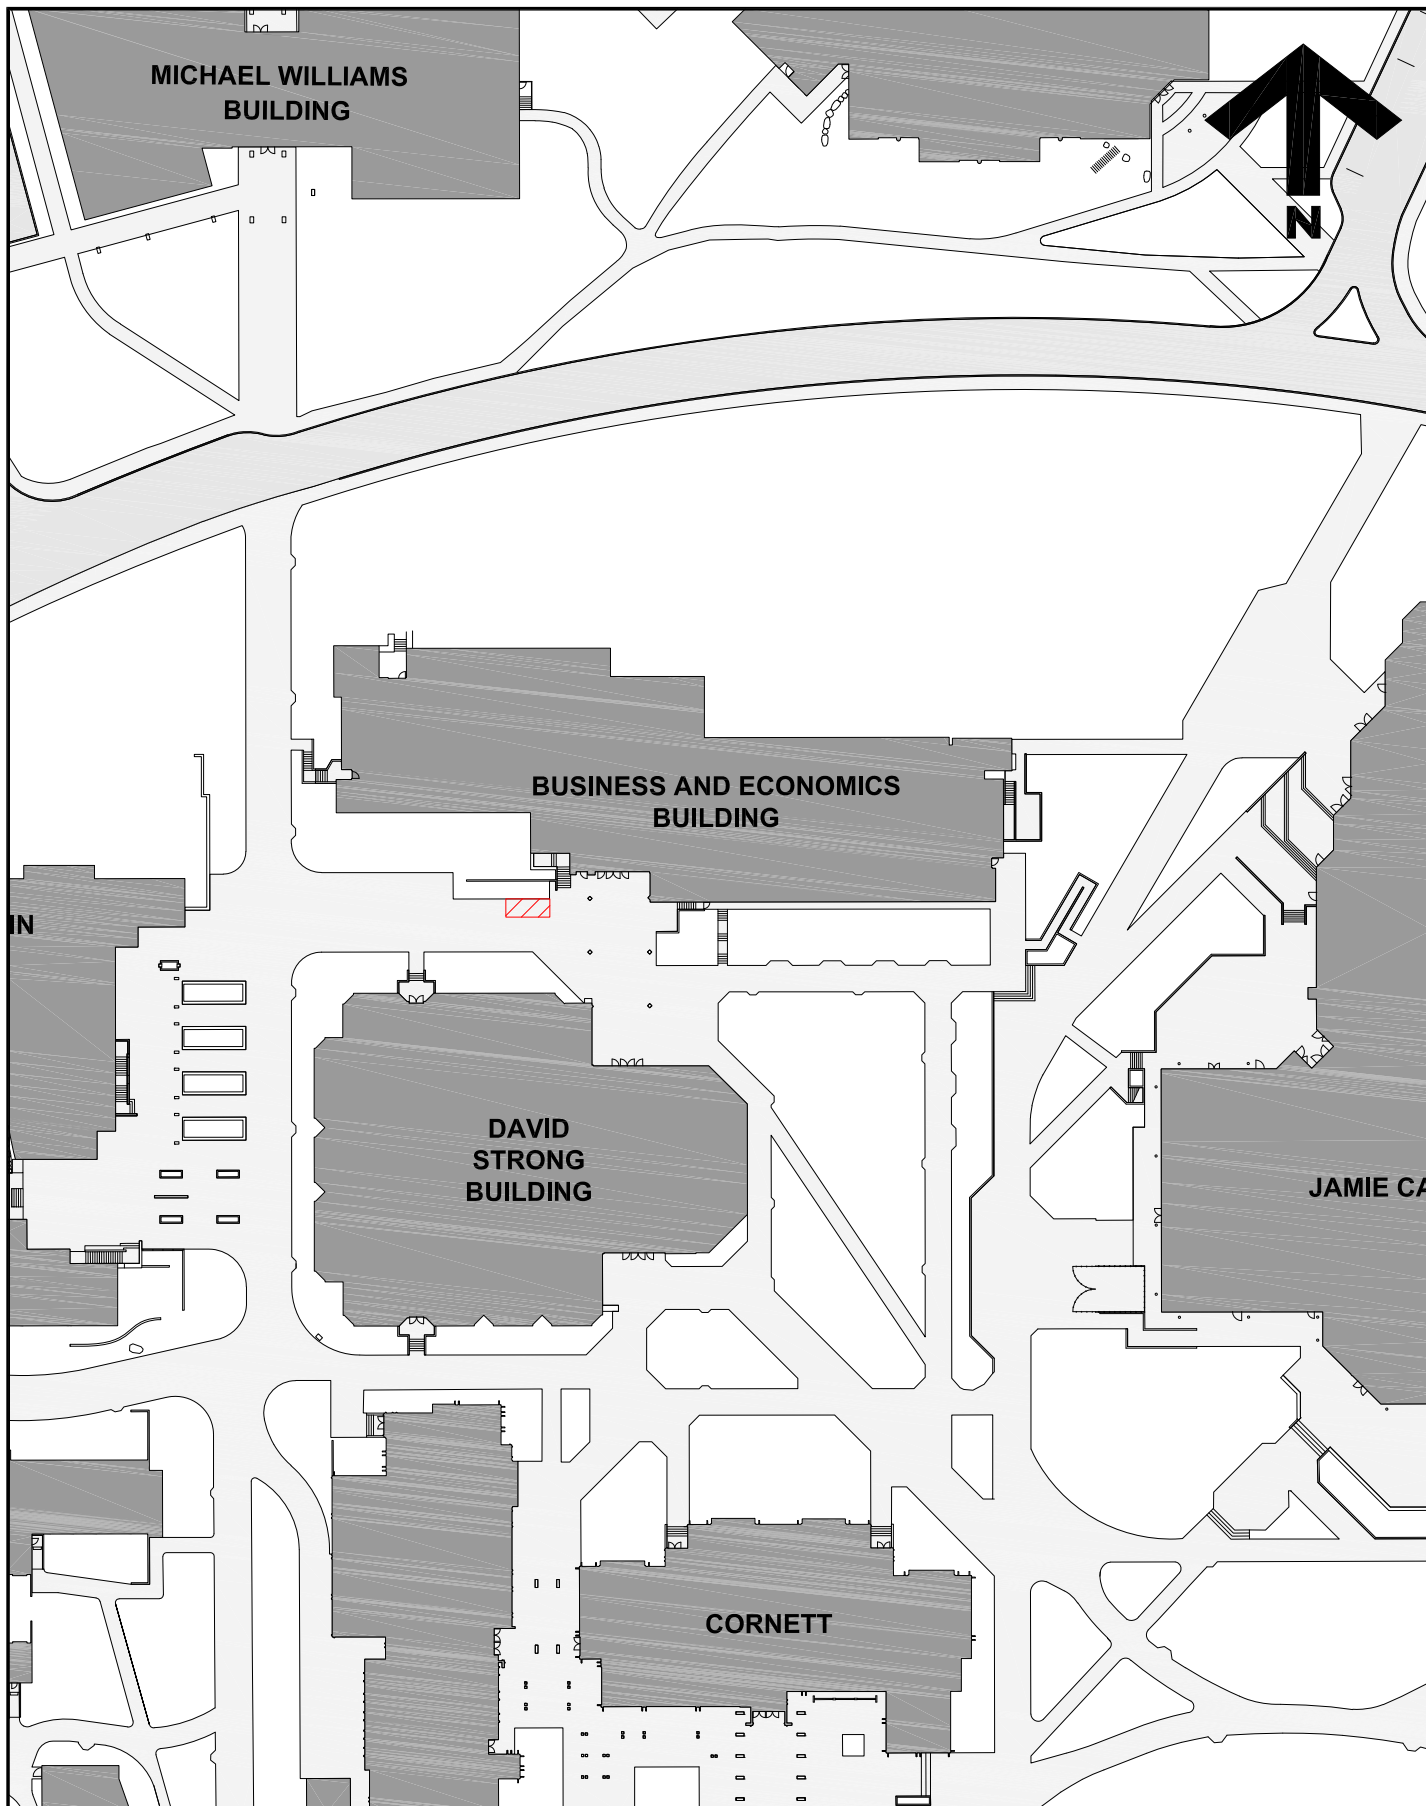

**University
of Victoria**

Facilities Management

Notes:

 Bin Location

Title:

**Business and Economics
Building
406-421 Reno
Exterior Bin Location**

Date:

18 July 2023

Scale:

1:1000

Drawn By:

JW

Project Number:

20-04536

Drawing No.

SK1