


FACILITIES MANAGEMENT

Saunders Building

PO Box 1700 STN CSC Victoria BC V8W 2Y2 Canada

Title:	Student Housing and Dining (SHD): Campus Greenway
Location:	Between Sngequ House & Craigdarroch Office Building to Parking Lot 5
Description:	<p>In coordination with Facilities Management and EDK, the Campus Greenway on the SHD project site will be open starting Friday, July 28 - with the exception of August 2 - as EDK will be installing four (4) light poles.</p> <p>Signage and delineators will be in place. Modified access will be provided for pedestrians coming from Parking Lot 5.</p> <p>Please see attached sketch for details.</p>
Time frame:	Wednesday, August 2, 2023 7:30 am to 4:00 pm
FMGT contact:	David Hill, Senior Project Manager
Secondary contact:	Melissa Freeman, Project Manager
Email address:	david.hill@colliersprojectleaders.com melissafreeman@uvic.ca
Phone:	David Hill: 250-580-4939 Melissa Freeman: 236-638-3459

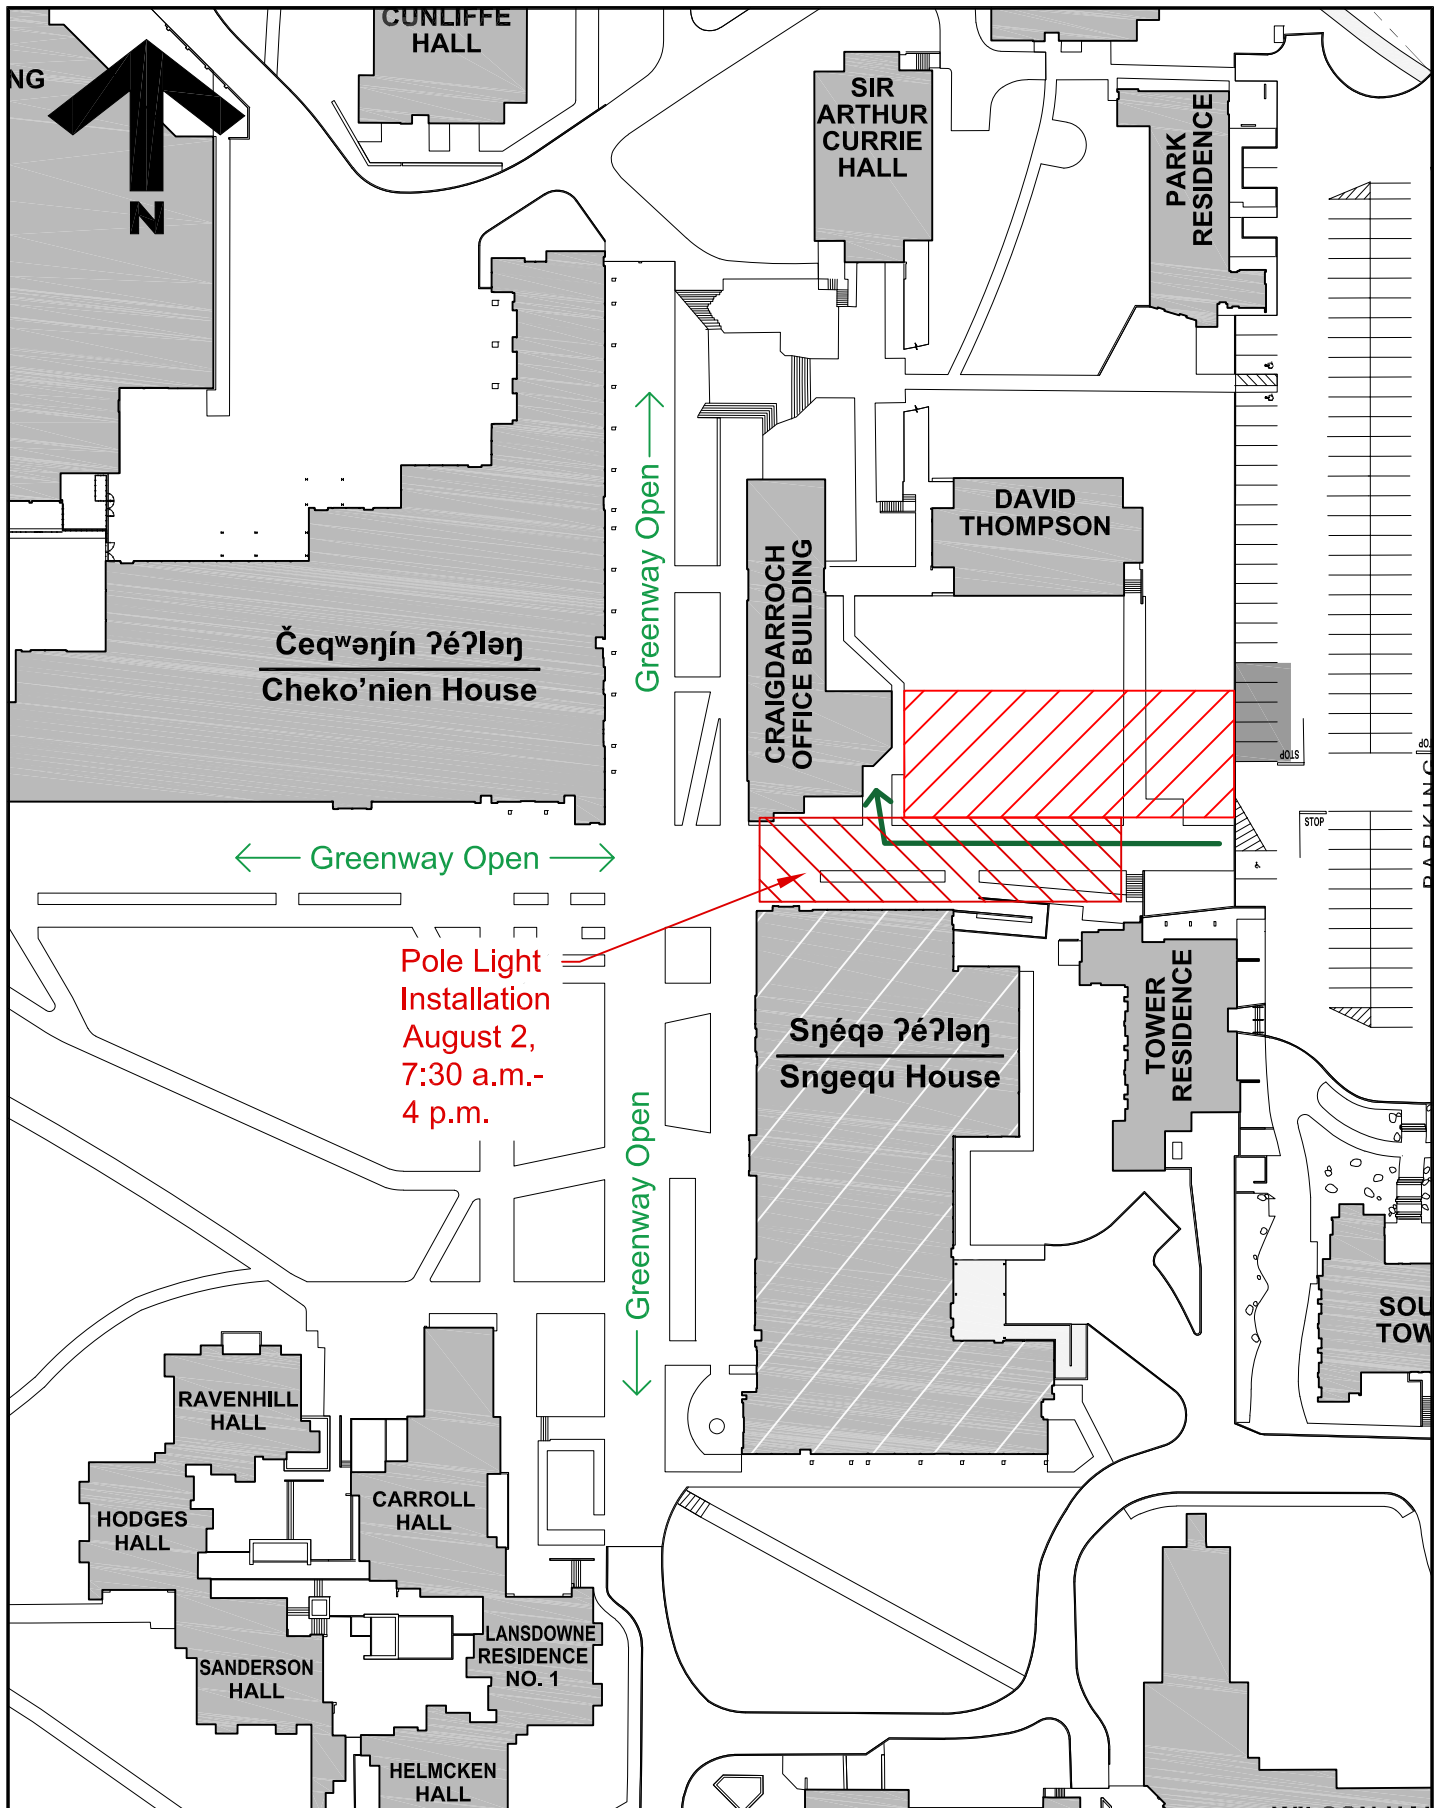



Pole Light
Installation
August 2,
7:30 a.m.-
4 p.m.



**University
of Victoria**

Facilities Management

Notes:

-  Newly Fenced Area
-  Craigarroch Office Building
Access from Lot 5
-Limited Access Aug 2

Title:

**Sngedu | Sngedu
Čeqwəŋin | Cheko'nien
Project Notice**

Date:

26 July 2023

Scale:

1:1250

Drawn By:

JW

Project Number:

F02265

Drawing No.

SK1