

## FACILITIES MANAGEMENT

Saunders Building

PO Box 1700 STN CSC Victoria BC V8W 2Y2 Canada

---

**Title:** Bob Wright Centre – Glycol Piping Replacement for Air Handling Unit Loop 503 – **Crane Lift**

**Location:** BWC – Roof and Parking Lot B

**Description:** Facilities Management is working with Aral Construction Ltd. to replace the glycol piping for one of the AHU / Heat Exchangers on the roof of BWC.

A crane lift in Parking Lot B will be required to facilitate this project. All traffic and pedestrian controls will be in place. See attached for crane location.

We apologize for any inconvenience.


**Time frame:** Wednesday, August 2, 2023 from 8:00am – 11:00am

**FMGT contact:** Jason Minard, Project Manager


**Email address:** [jminard@uvic.ca](mailto:jminard@uvic.ca)

**Phone:** 236-638-3942



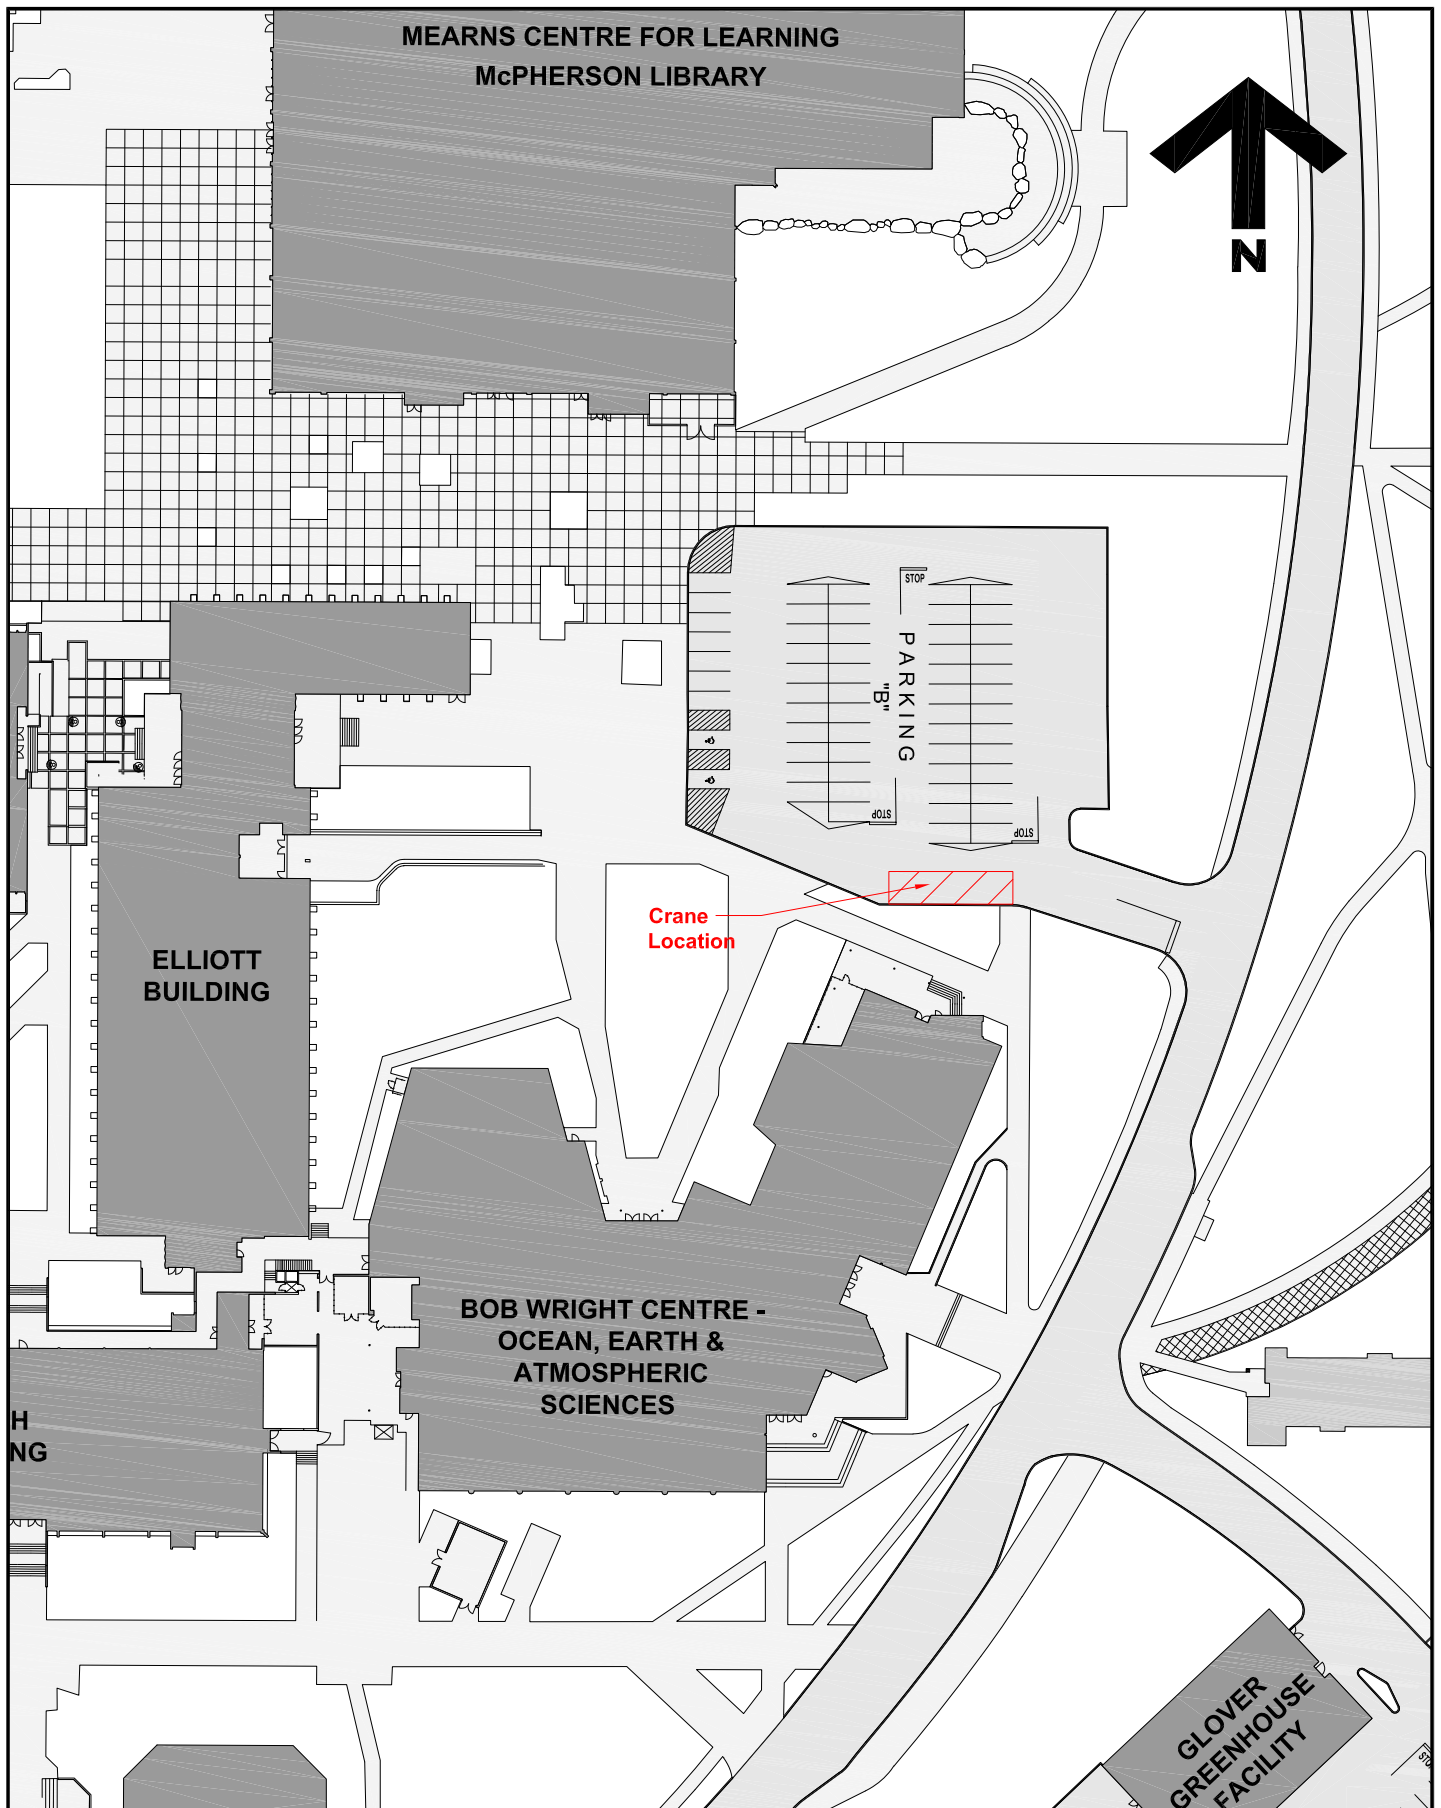

**MEARNS CENTRE FOR LEARNING  
McPHERSON LIBRARY**

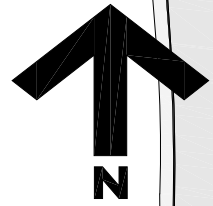

**PARKING  
"B"**

**Crane  
Location**

**ELLIOTT  
BUILDING**

**BOB WRIGHT CENTRE -  
OCEAN, EARTH &  
ATMOSPHERIC  
SCIENCES**

**GLOVER  
GREENHOUSE  
FACILITY**



**University  
of Victoria**

**Facilities Management**

Notes:

Title:  
**BWC Heat Exchanger  
Crane Location  
Project Notice**

Date: **31 July 2023**  
 Scale: **1:1000**  
 Drawn By: **JW**  
 Project Number: **20-04921**  
 Drawing No. **SK1**