

FACILITIES MANAGEMENT


Saunders Building

PO Box 1700 STN CSC Victoria BC V8W 2Y2 Canada

Title:	First Peoples House (FPH) Pedestrian Bridge Closure and Repair
Location:	First Peoples House (FPH) West Retention Pond
Description:	<p>Facilities Management and Aral Construction will be repairing the bridge at the FPH west retention pond.</p> <p>FMGT is advising of the temporary closure of the bridge. Please use alternate exits during construction and follow posted signage.</p> <p>Please see attached drawing for location of construction fencing and storage trailer for your information.</p> <p>We apologize for any inconvenience.</p>
Time frame:	Monday, August 14 through Monday, September 4, 2023, approximately
Primary contact:	Adam Gerber, Project Manager
Secondary contact:	Kim Frechette, Project Manager
Email address:	apgerber@uvic.ca kfrechette@uvic.ca
Phone:	Adam Gerber 250-213-2055 Kim Frechette 250-213-1233



Notes:

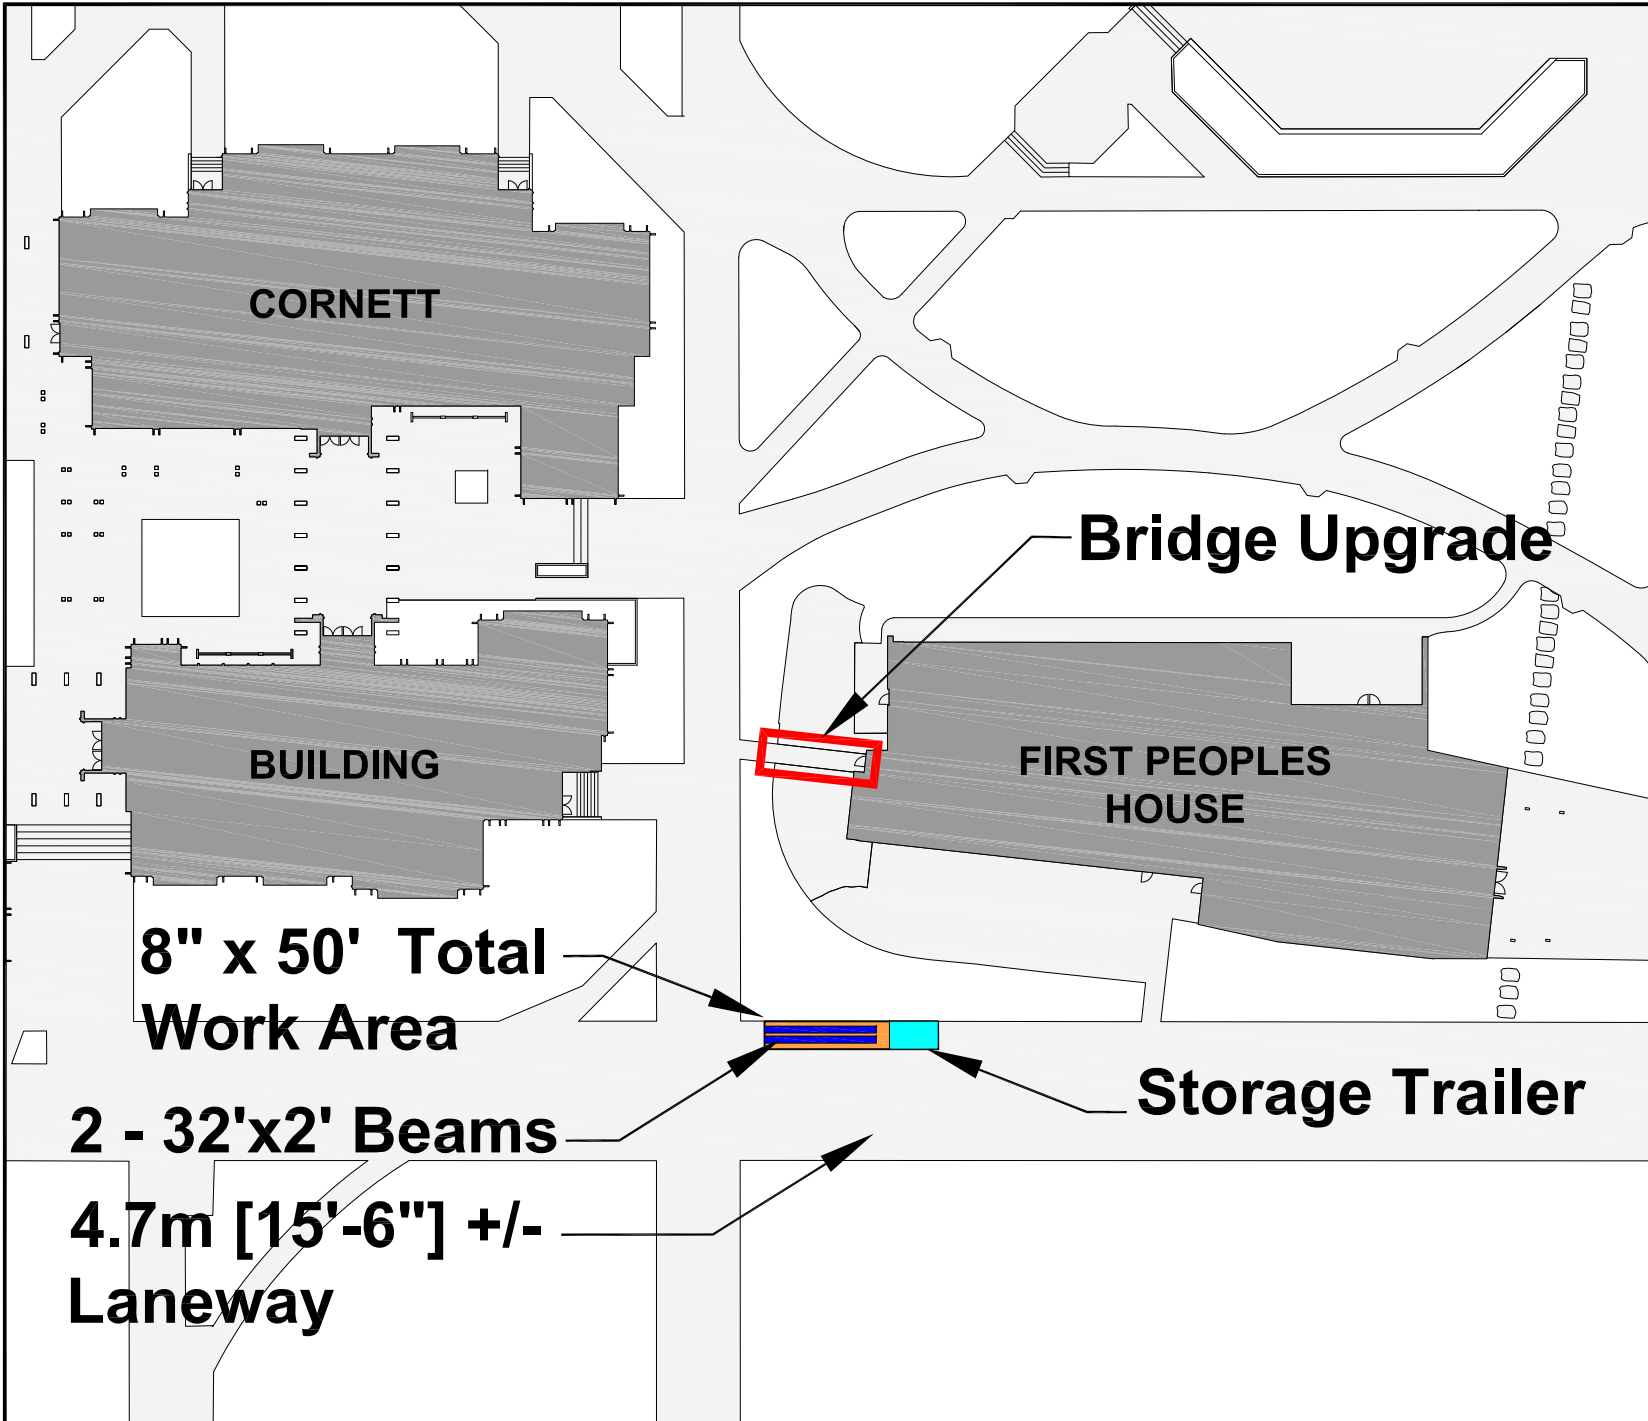

Title:

**First Peoples House
Bridge Upgrade
Storage/ Work Area**

Date: **Aug 9, 2023**

Scale: **NTS**

Drawn By: **djp/jw**

Project Number: **22-05799**

Drawing No. **SK-01**