


FACILITIES MANAGEMENT

Saunders Building

PO Box 1700 STN CSC Victoria BC V8W 2Y2 Canada


Title:	Student Housing and Dining (SHD): Ring Road Lane Closure	
Location:	South of Greenway at Cheko'nein House	
Description:	<p>Commencing at 7:00 am on Friday, September 8, Facilities Management and EDK will close off the outer lane of Ring Road to facilitate entering and exiting of concrete trucks.</p> <p>Signage and delineators will be in place on Ring Road. Flaggers will be on site to assist traffic.</p> <p>Please see attached sketch for details.</p>	
Time frame:	Friday, September 8, 2023 7:00 am to 12:00 pm	
FMGT contact:	Fergus O'Neill, Project Manager	
Secondary contact:	Melissa Freeman, Project Manager	
Email address:	foneill@uvic.ca melissafreeman@uvic.ca	
Phone:	Fergus O'Neill	250-213-3919
	Melissa Freeman	250-721-7376

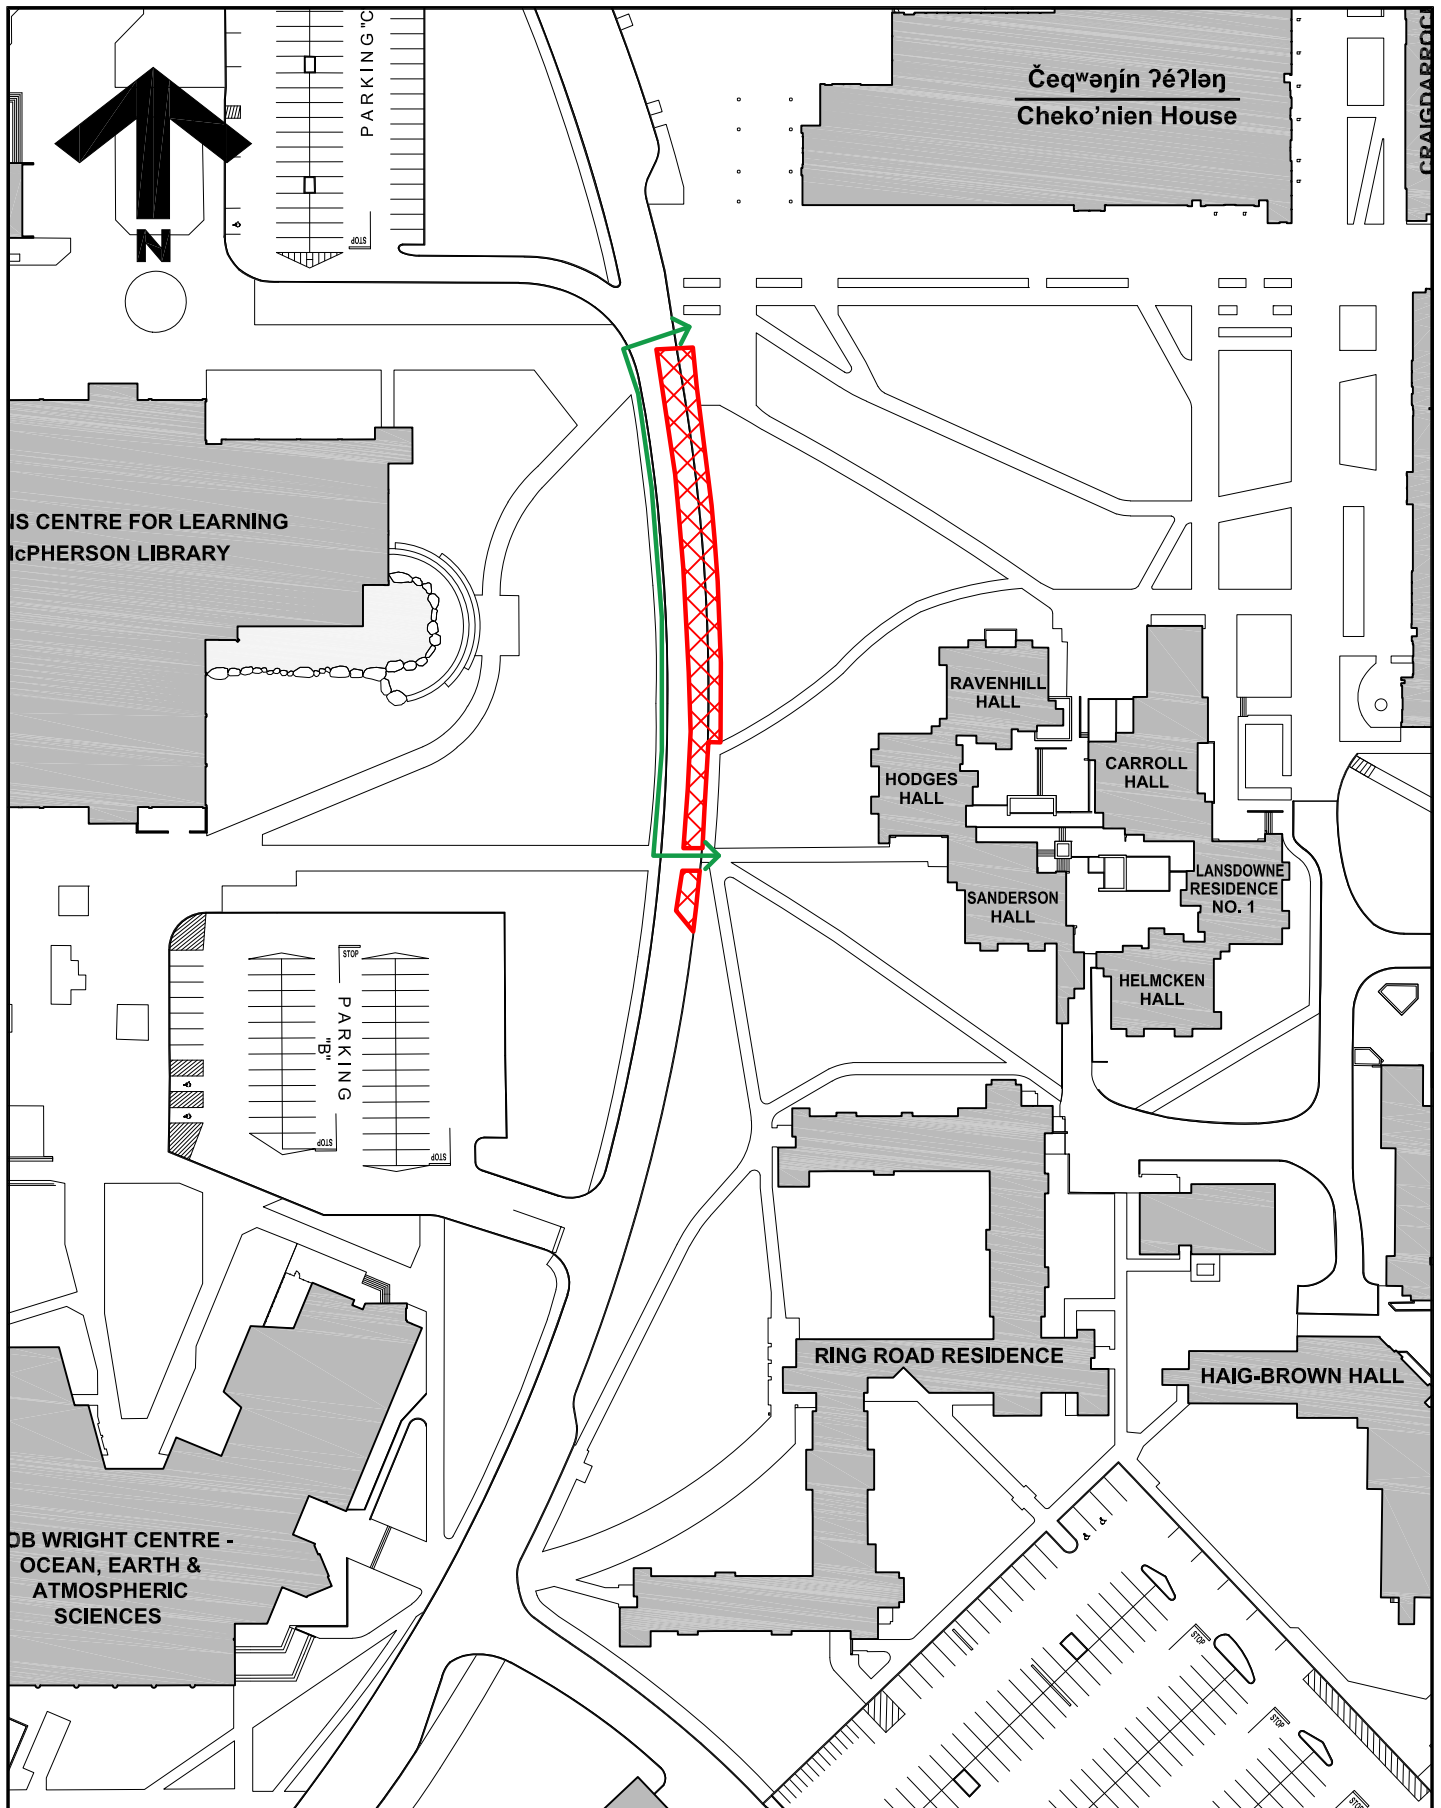

**University
of Victoria**

Facilities Management

Notes:

 Sidewalk / Lane Closure

 Ring Road
Pedestrian Detour

Title:

**Student Housing Development
Project Notice**

Date: **5 September 2023**

Scale: **1:1250**

Drawn By: **JW**

Project Number: **F02265**

Drawing No. **SK1**