

FACILITIES MANAGEMENT

Saunders Building

PO Box 1700 STN CSC Victoria BC V8W 2Y2 Canada

Title: Student Housing and Dining (SHD): Sngequ House Fire Lane Closure

Location: Southwest Corner of Sngequ House

Description: Facilities Management and EDK are working to clear a blockage in a storm water drainpipe.

The repairs require excavating the sidewalk/fire lane covering the blockage which will re-route emergency vehicle and pedestrian access as shown on attached **maps**.

Time frame: Friday, November 17 to **Friday, December 15, 2023**


FMGT contact: John Tierney, Project Manager

Secondary contact: Melissa Freeman, Project Manager

Email address: johntierney@uvic.ca
melissafreeman@uvic.ca

Phone: John Tierney 250-883-7979
Melissa Freeman 236-638-3459



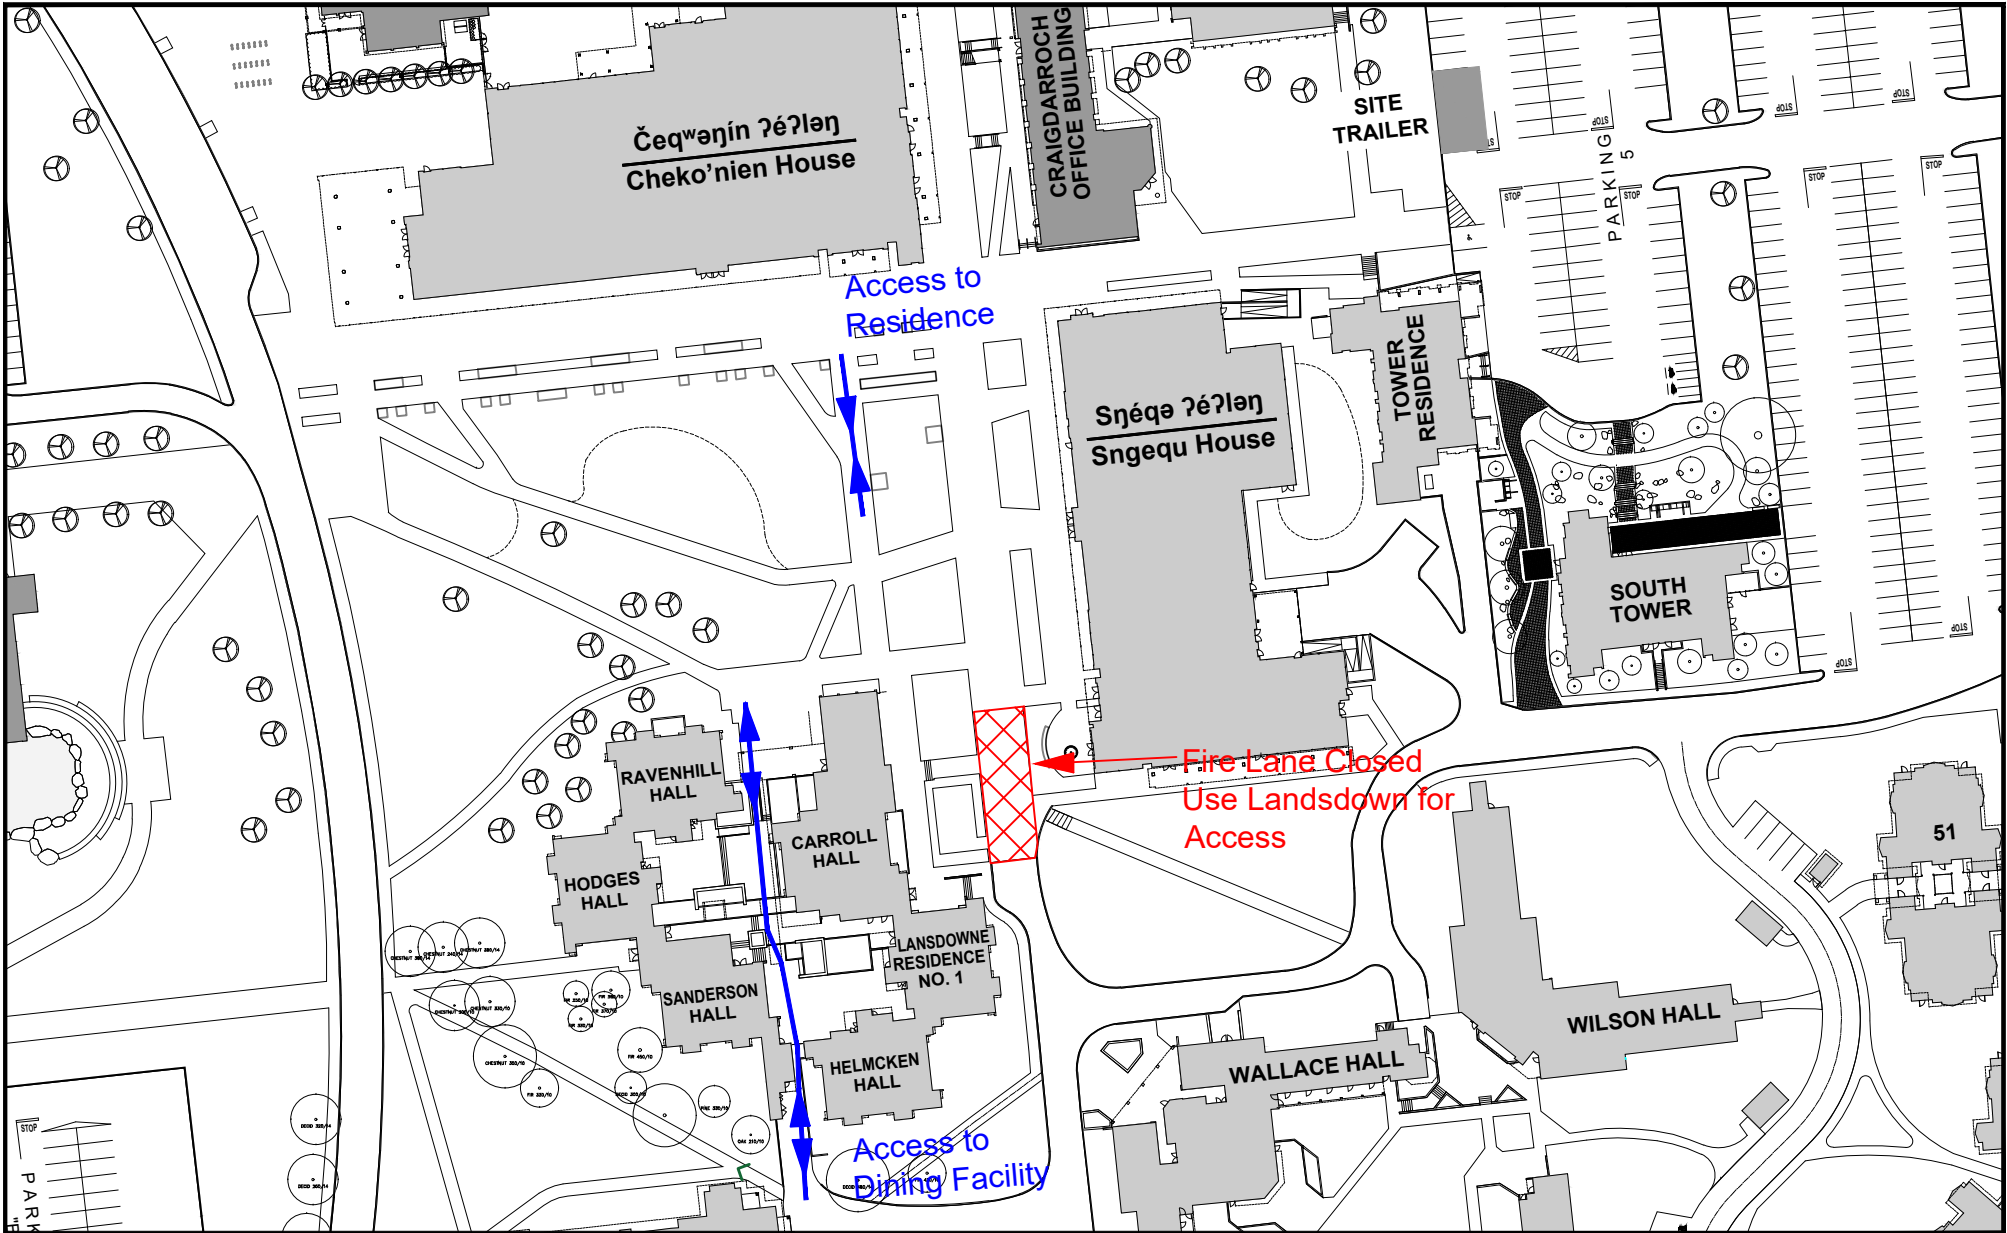

Notes:




**University
of Victoria**

Facilities Management

Title:
SHD Fire Lane Closure
November 17 - December 1, 2023

Date: Nov 17, 2023
Scale: NTS
Drawn By: DP
Project Number:
Drawing No. SK1

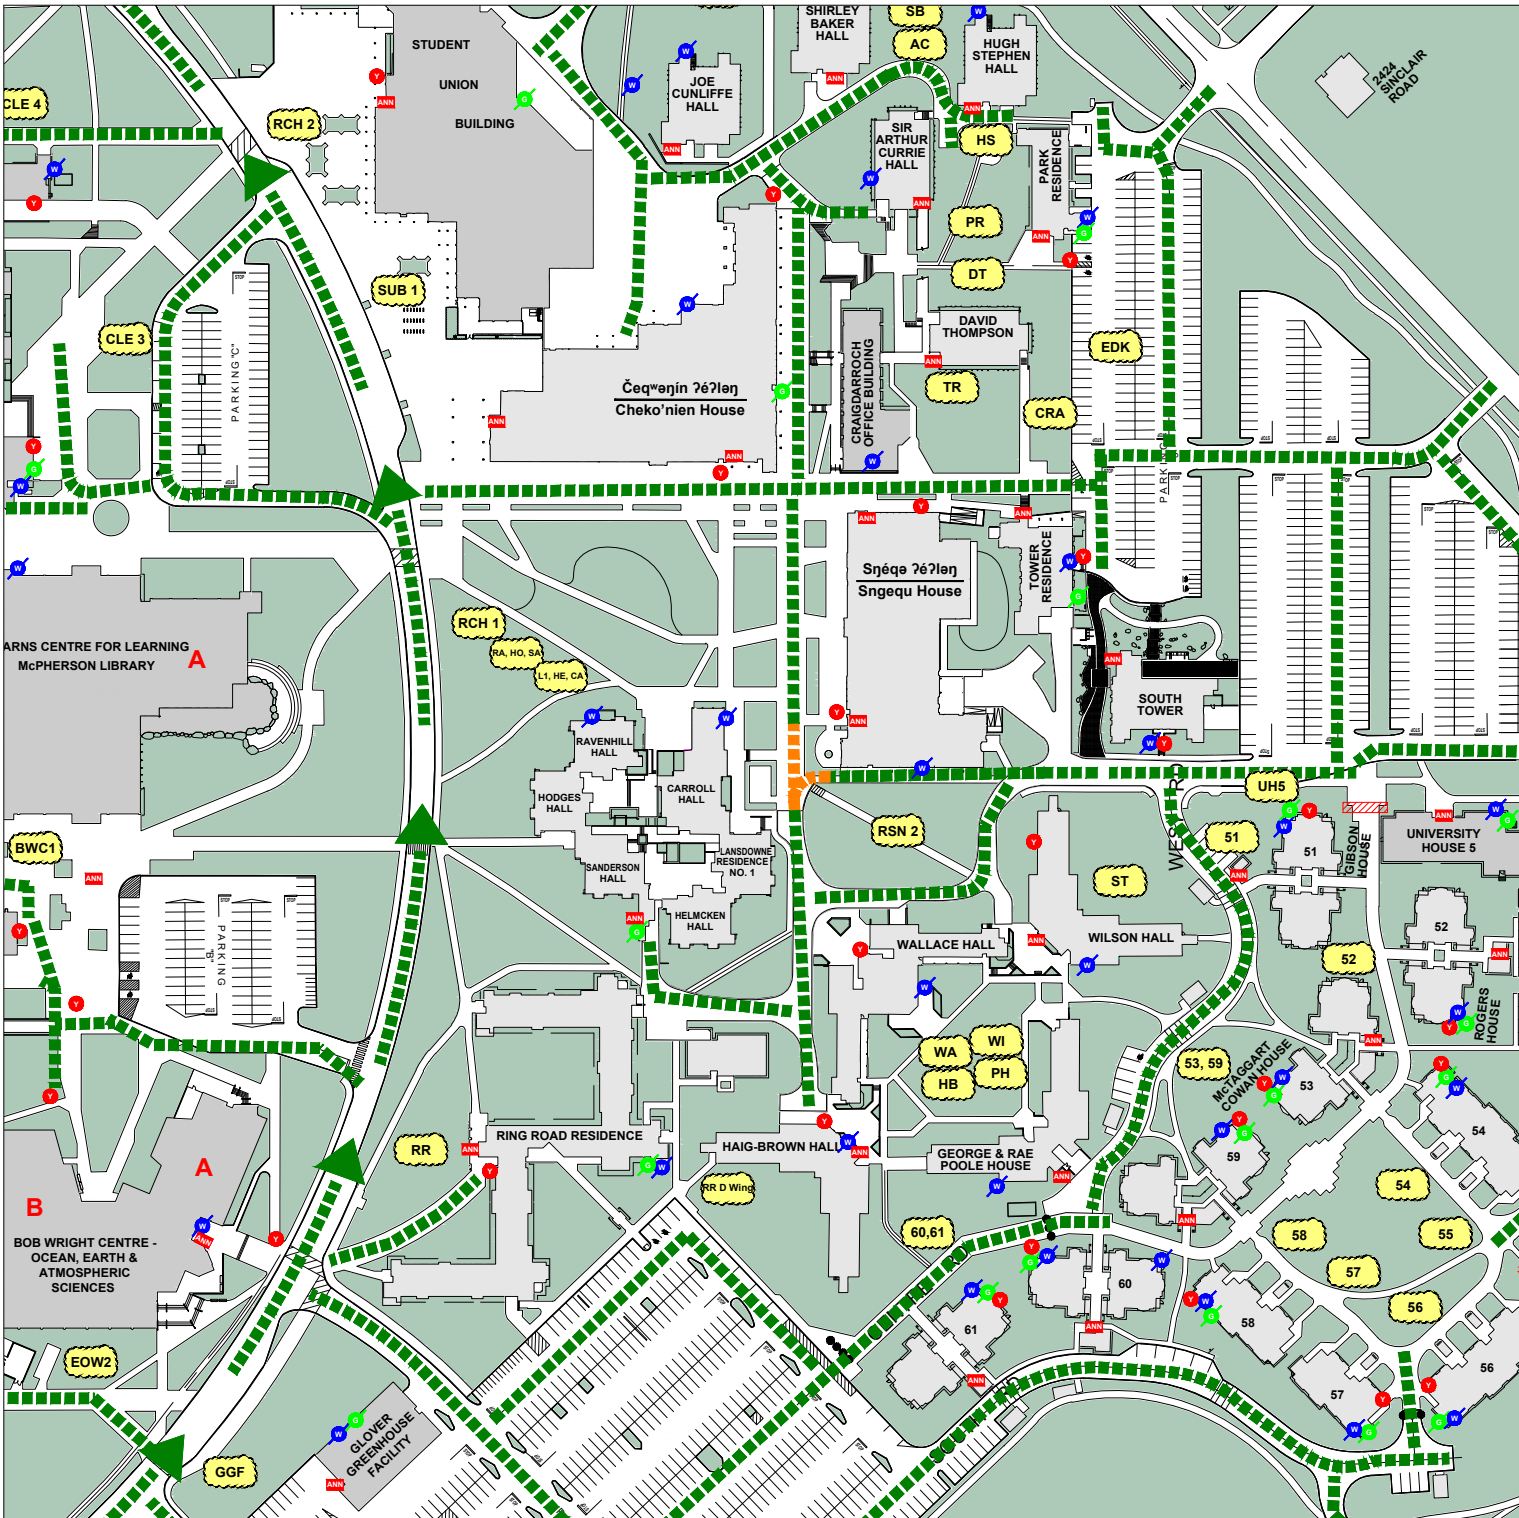

notes:

- EMERGENCY ACCESS ROUTE
- CLOSED EMERGENCY ACCESS ROUTE

**November 17 to
December 1, 2023**

EVENT DATES



University of Victoria

Facilities Management

Project:

Student Housing Development

title:

Fire Lane Closure

date: November 22, 2023

scale: NTS

drawn by: DP

project number: F02265

FD memo #.