

FACILITIES MANAGEMENT

Saunders Building

PO Box 1700 STN CSC Victoria BC V8W 2Y2 Canada

Title: 20-04528 ELW Design Studio Lab – Trucks on Site

Location impacted: Engineering Lab Wing

Description: Facilities Management and Aral Construction are currently working on the creation of new design studio lab space in the former boiler room in ELW.

In support of this work, several large trucks will be onsite, in the alleyway adjacent to ELW, over the next four weeks. These trucks will be providing the following services to this project:

Monday, February 12th, 2024 - Gravel delivery: significant noise and some dust.

Tuesday, February 13th through March 8th, 2024 - Minor intermittent crane deliveries, welding support trucks, and concrete trucks.

A representative from Aral Construction will be always present with the trucks. These trucks may produce additional noise due to back up alarms, the extension of stabilizing outriggers, and the unloading of materials. Please respect any safety instructions or requests for space given by onsite personnel.


Time frame: Monday, February 12, 2024, through Friday March 8, 2024

FMGT contact: Jen Miley, Project Manager

Email address: jmiley@uvic.ca

Phone: 250-661-0981



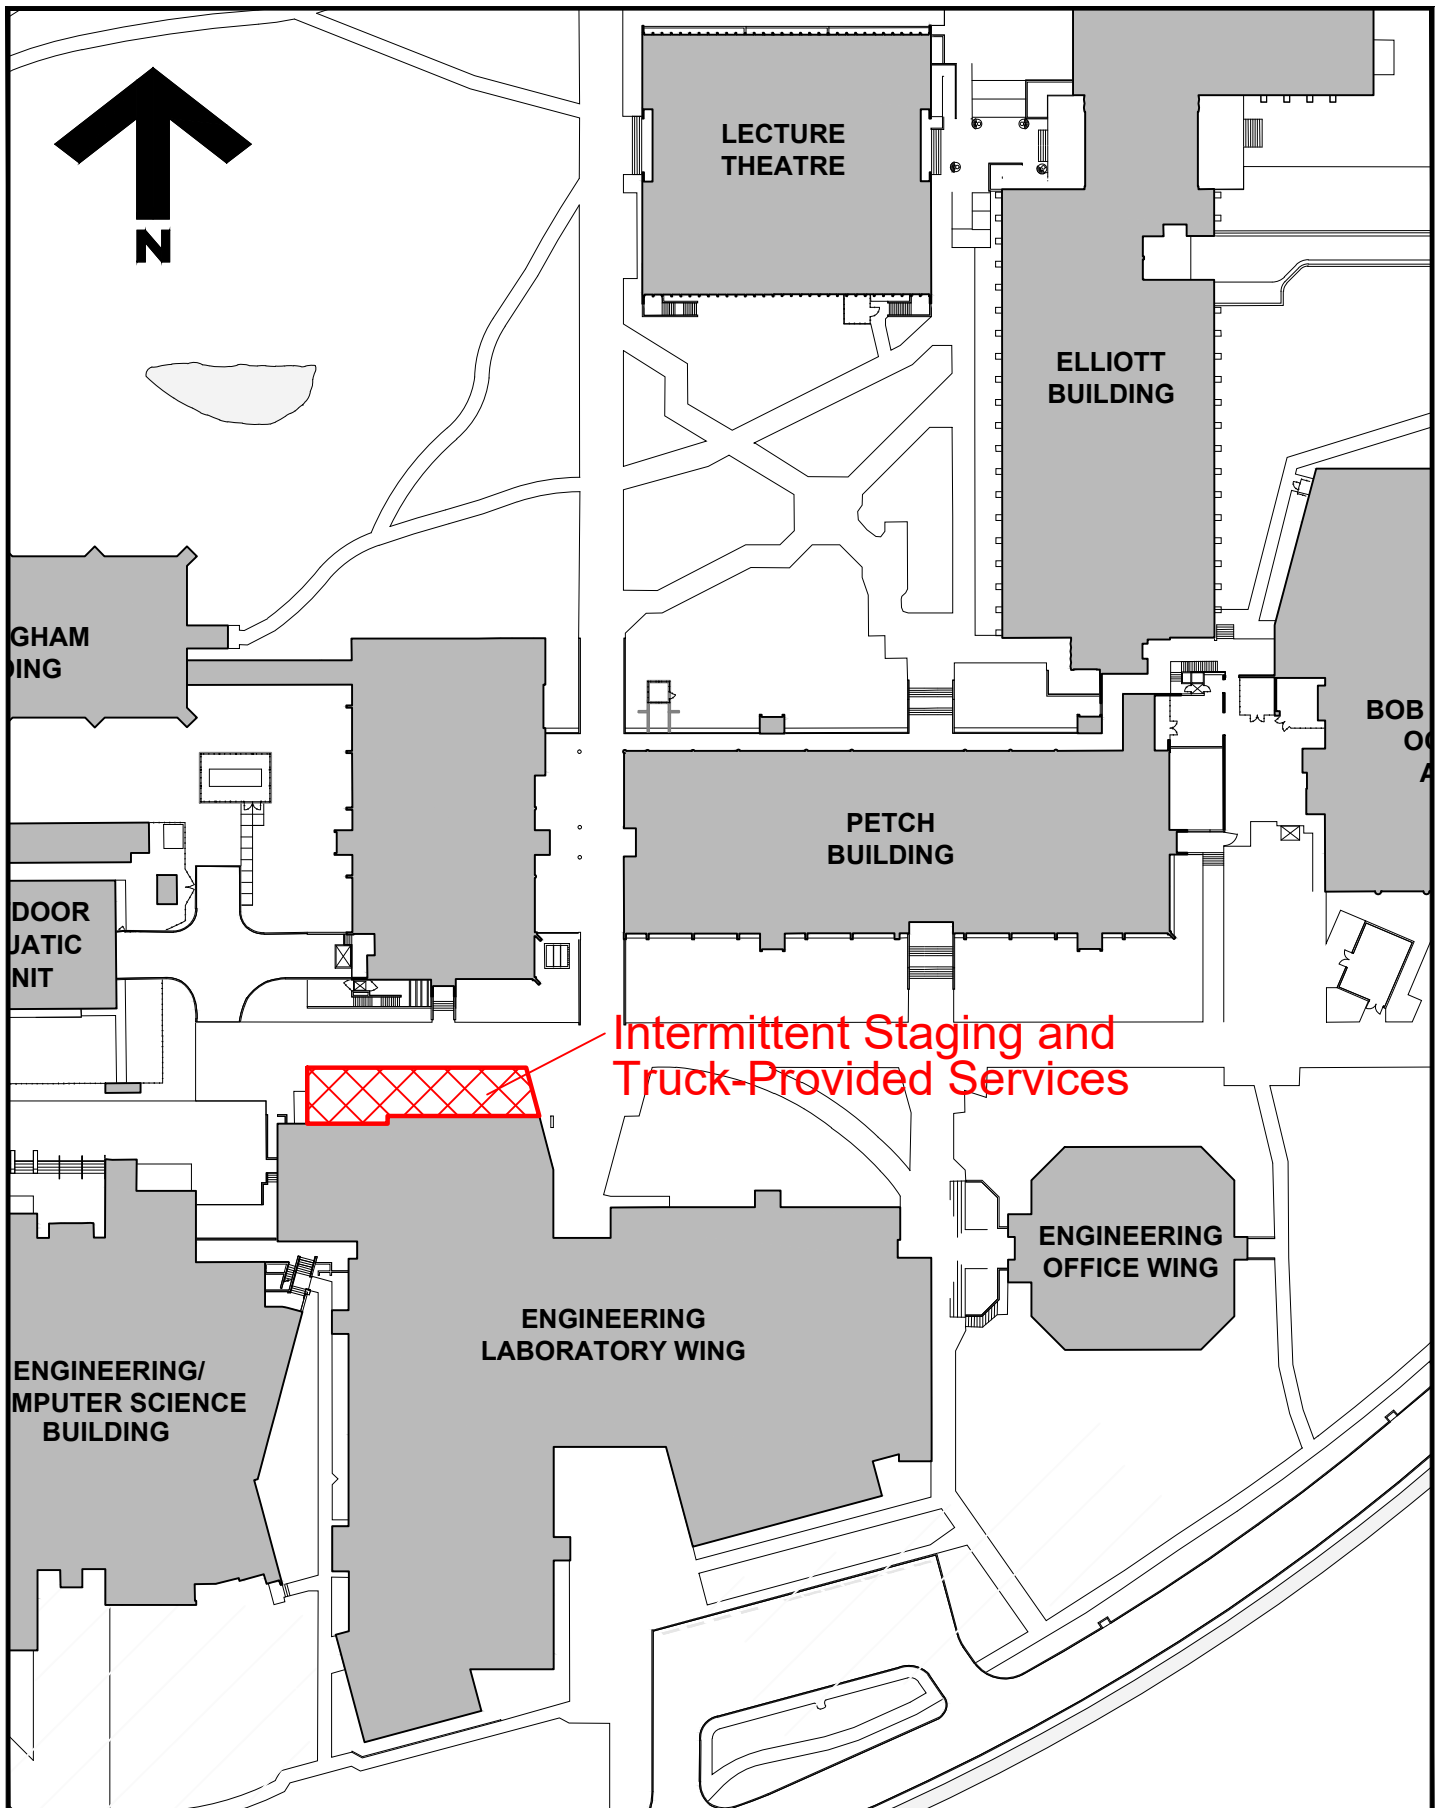

Intermittent Staging and
Truck-Provided Services



**University
of Victoria**

Facilities Management

Notes:

Title:
Engineering Lab Wing
Design Studio Lab
Project Notice

Date: Feb 9, 2024
Scale: 1:1000
Drawn By: djp
Project Number: 20-04528
Drawing No. SK1