


FACILITIES MANAGEMENT

Saunders Building

PO Box 1700 STN CSC Victoria BC V8W 2Y2 Canada

| | |
|-----------------------|---|
| Title: | Ring Road Lane Closure for Curb and Sidewalk Repairs |
| Location: | Ring Road at McGill Road |
| Description: | <p>Facilities Management and Chandos Construction will be completing concrete repairs to the curb and sidewalk at the Ring Road & McGill Road intersection.</p> <p>The right lane of Ring Road will be closed to facilitate this work. Entrance to Parking Lot 4 from Ring Road will also be closed while work is being performed.</p> <p>Please follow the direction of traffic management personnel and site signage.</p> |
| Time frame: | Monday, March 11 to Wednesday, March 13, 2024 |
| FMGT contact: | Tristan Lowenberger, Project Manager |
| Email address: | tristanlowenberger@uvic.ca |
| Phone: | 250-661-0599 |



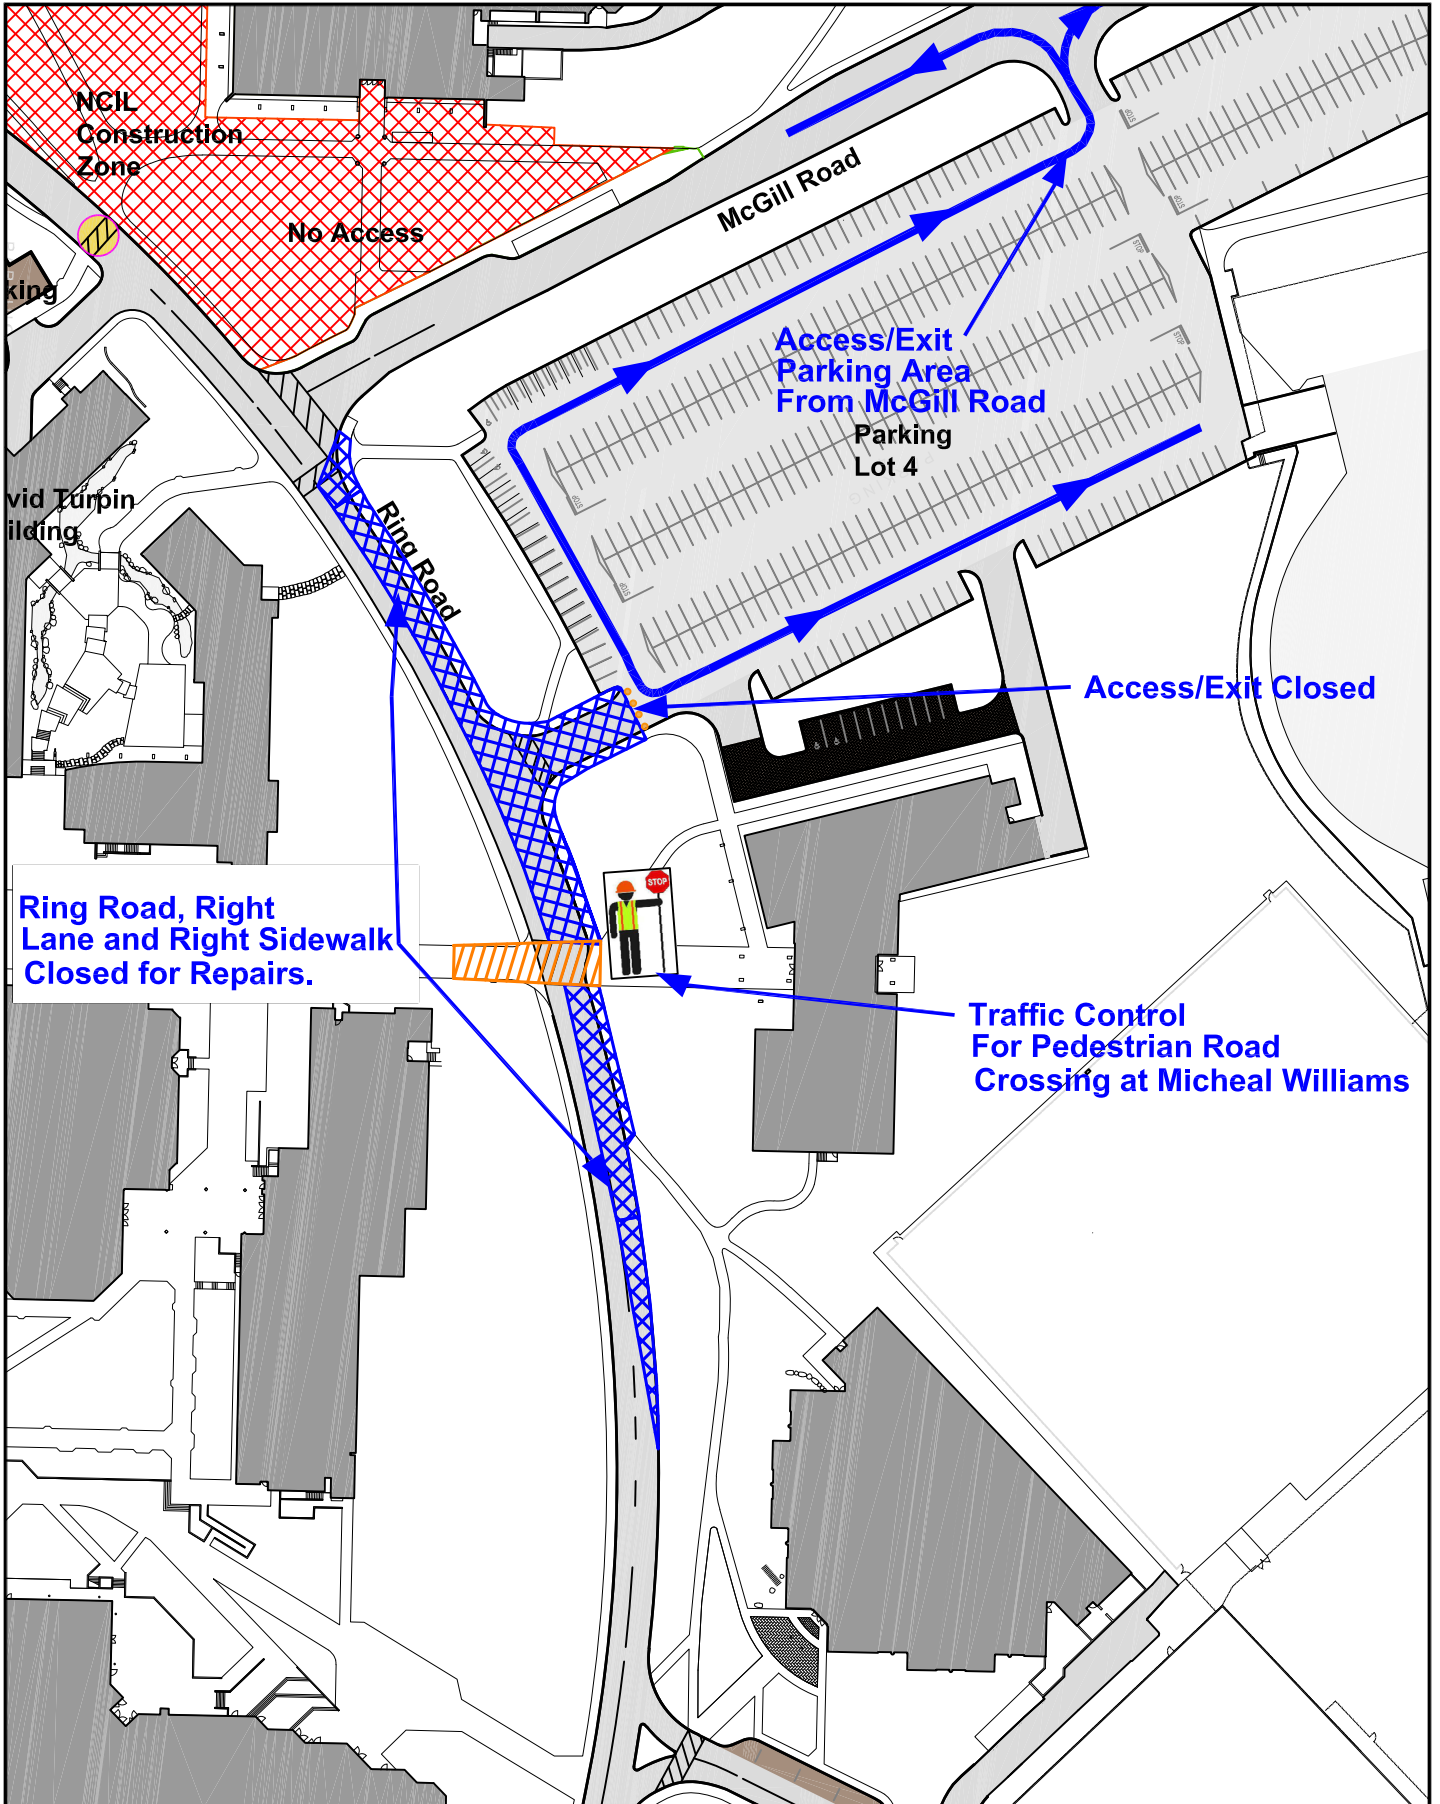

University of Victoria

Facilities Management

Notes:

This drawing is for reference only. All site dimensions and conditions must be field-verified and reflected in all drawings submitted to UVic. The UVic title block is for FMGT use only. Modifications made to this document must be represented by the modifiers own title block. Any discrepancies found in UVic drawings must be communicated to UVic FMGT Project Manager assigned to the Project.

Title:

**Curb and Sidewalk Repairs
Ring Road**

Date:

March 7, 2024

Scale:

NTS

Drawn By:

djp

Project Number:

19-04343

Drawing No.

SK1