

## FACILITIES MANAGEMENT

Saunders Building

PO Box 1700 STN CSC Victoria BC V8W 2Y2 Canada

---

**Title:** Engineering Expansion Project – Cunningham Forest Path Upgrades

**Location:** Cunningham Woods Forest Path (between Engineering and Medical Sciences Buildings)

**Description:** Bird Construction and FMGT Project Management Services will be upgrading the forest path between the Engineering and Medical Sciences Buildings. Upgrade work includes installation of fence bases and construction of a guard with path lighting. See attached map for location.

**Note: the pathway will remain open, but width may be modified at certain points in the work.**

These upgrades are for the purpose of creating a safer, wider path for pedestrian use. This path will also serve as an emergency evacuation route for ECS occupants (required due to the active Engineering Expansion construction site to the south of ECS).

Please follow all safety signage.


**Time frame:** Friday, March 22, 2024 – 6:00-8:00am – Fence bases installed  
Monday, March 25, 2024 – Guard rail installation begins

**FMGT contact:** Orianne Johnson, Project Manager  
Adam Gerber, Project Manager

**Email address:** [oriannejohnson@uvic.ca](mailto:oriannejohnson@uvic.ca)  
[aggerber@uvic.ca](mailto:aggerber@uvic.ca)

**Phone:** 250-216-0387 (OJ)  
250-213-2055 (AG)



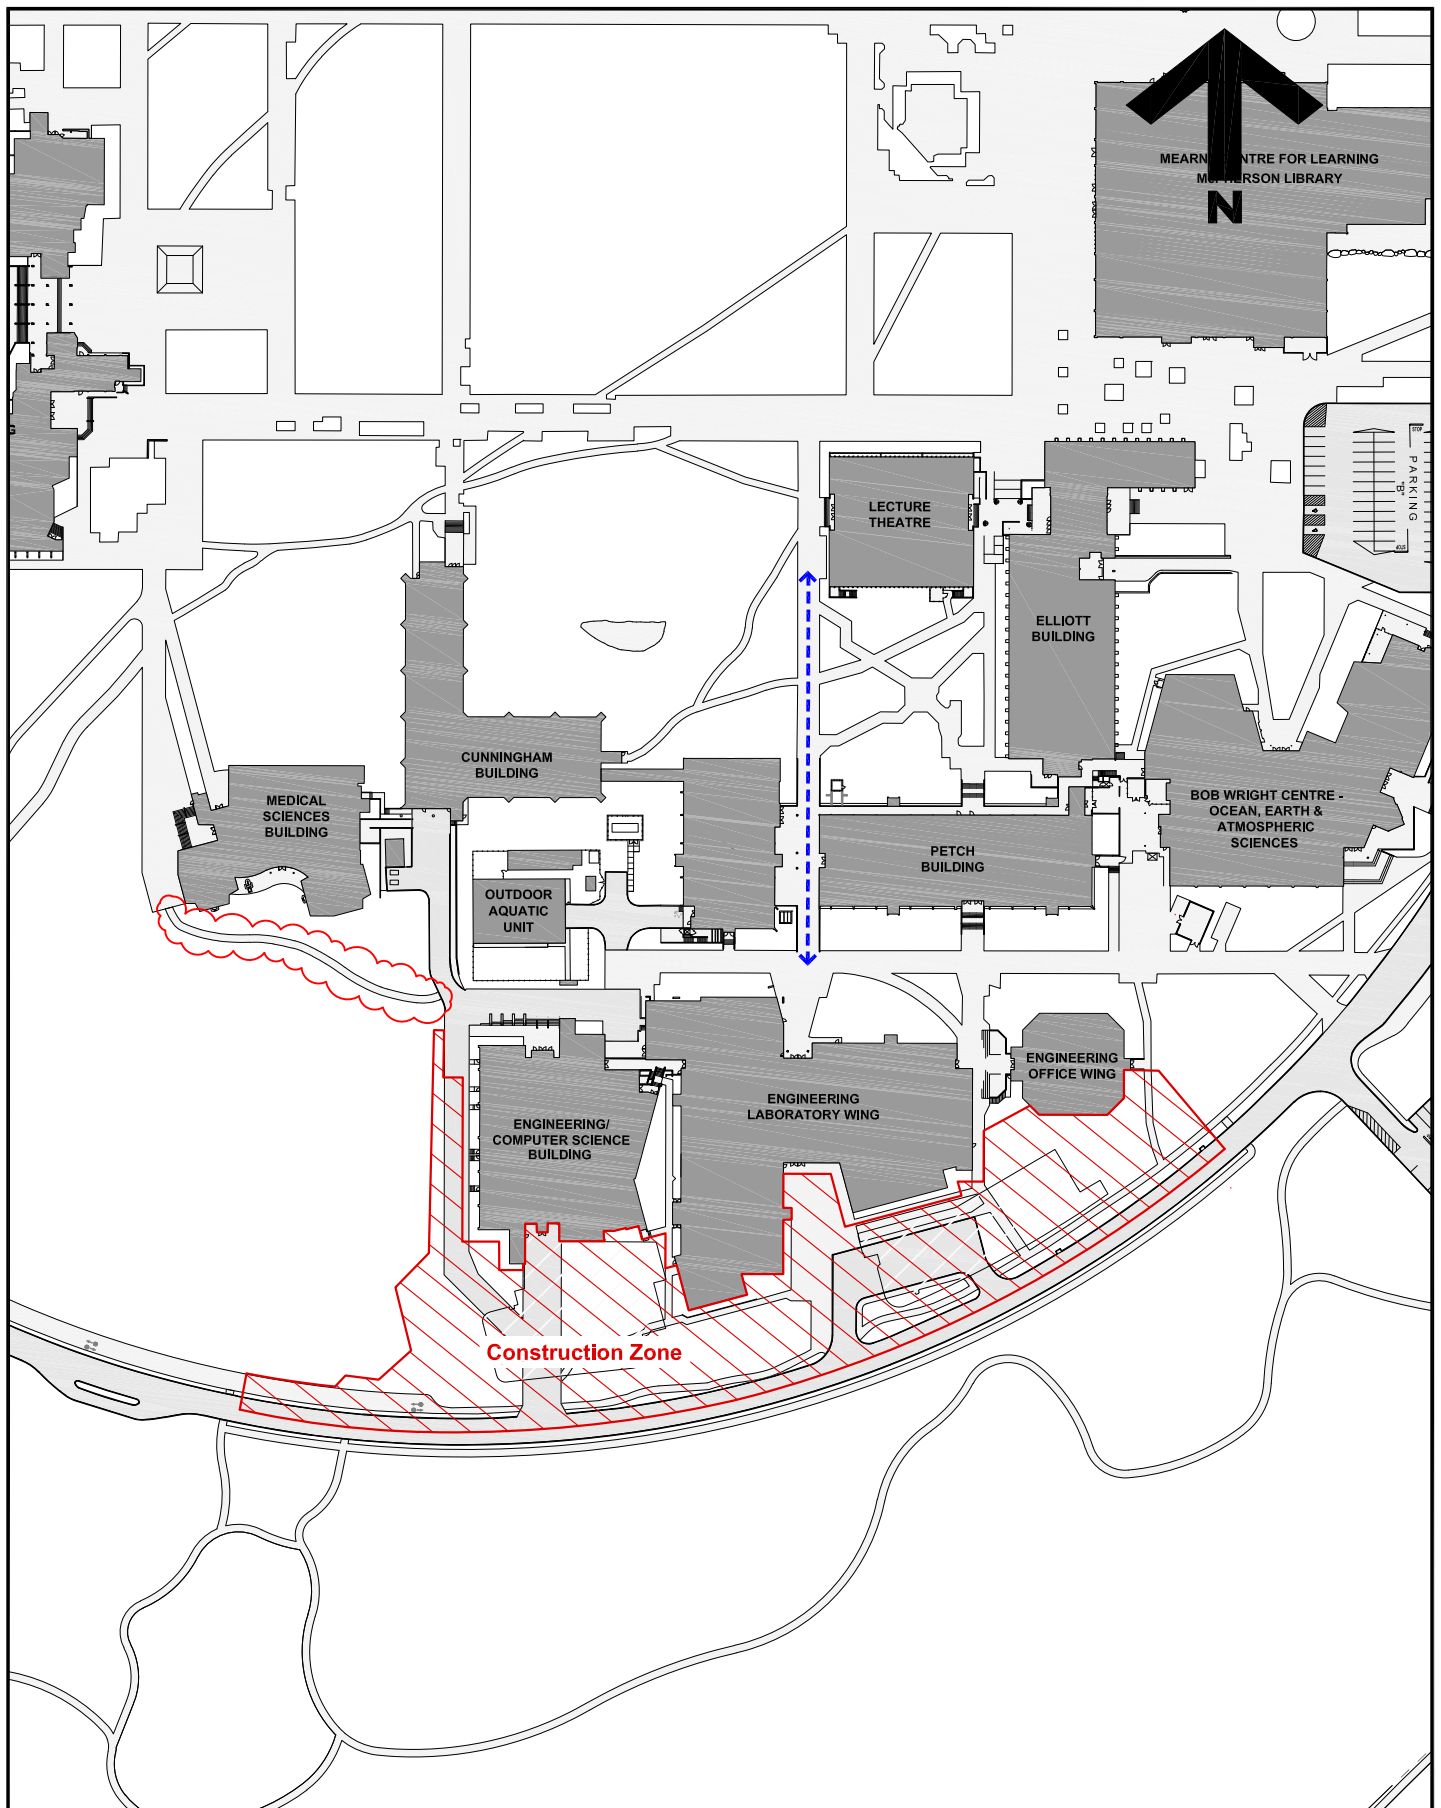



**University  
of Victoria**

Facilities Management

**Notes:**

-  Path Work Begins March 22  
(Path to Remain Open)
-  Quad / Engineering Alternate  
Access thru Petch Breezeway

**Title:**

**Engineering Computer Science  
Expansion  
Cunningham Woods  
Path Work**

**Date:**

**20 March 2024**

**Scale:**

**NTS**

**Drawn By:**

**JW**

**Project Number:**

**19-04057**

**Drawing No.**

**SK1**